


# GROVE CITY TOWN CENTER DOWNTOWN REDEVELOPMENT PLAN BROADWAY STREETSCAPE

1988

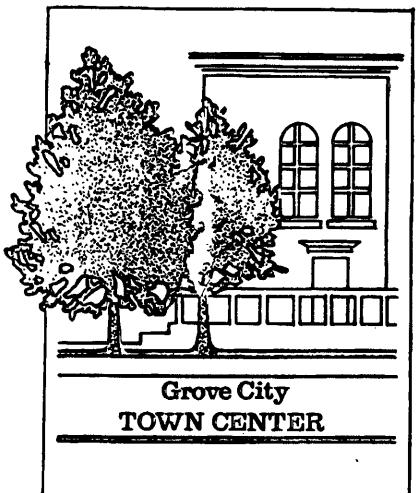


**CITY ADMINISTRATION**

RICHARD "IKE" STAGE, Mayor  
CHARLES W. BOSO, JR., City Administrator  
JAMES R. McDONALD, Director of Public Service  
CHRISTOPHER FULTON, Director of Public Safety  
WILLIAM MARSHALL, Project Coordinator

**CITY COUNCIL**

EARL R. NICHOLSON, President  
BRIAN L. BUZBY  
CHARLES A. COTTON  
MARK R. LIST  
JOHN M. MOUNTAIN

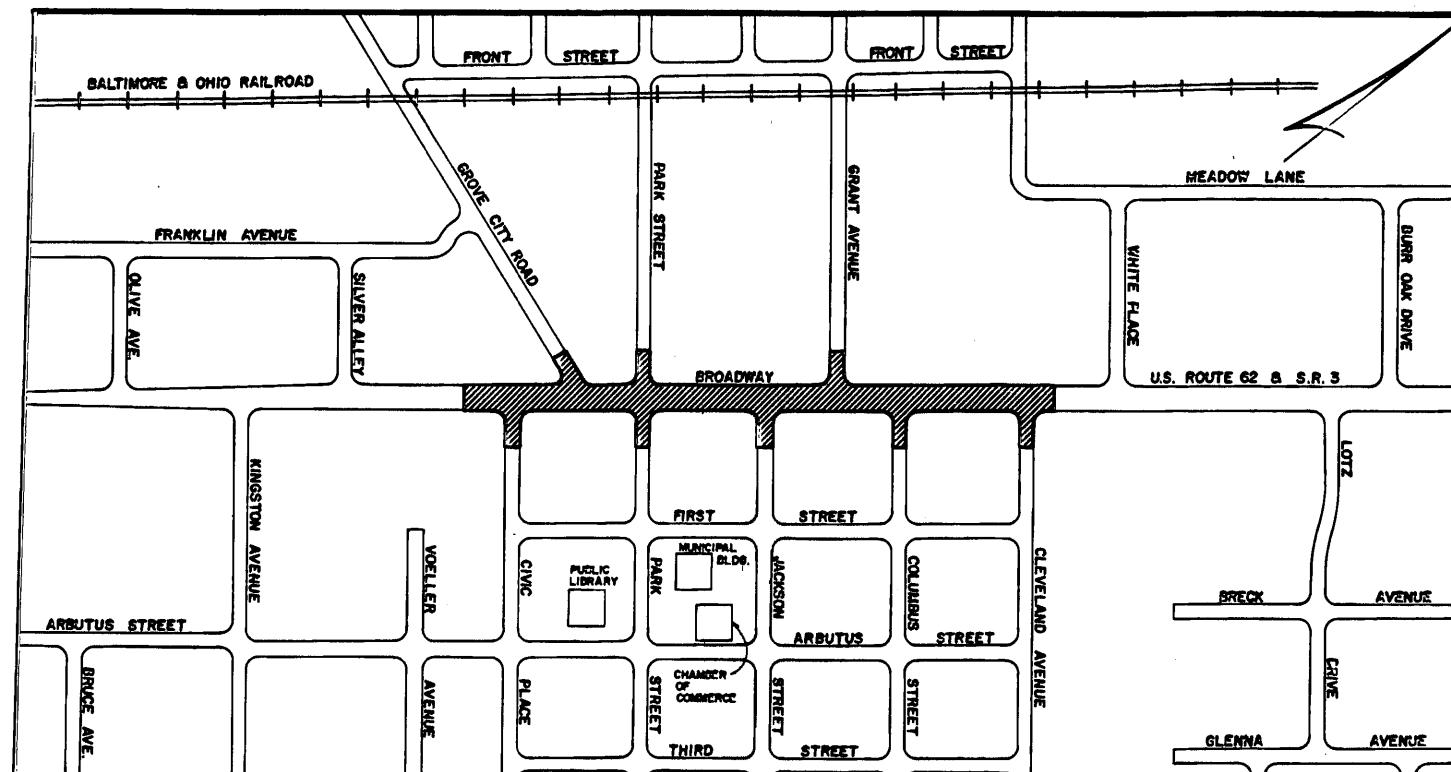

SCALE 1" = 200'

EVANS, MECHWART, HAMBLETON & TILTON, INC.  
Consulting Engineers  
Gahanna, Ohio

*Nelson E. Kohman*  
NELSON E. KOHMAN, P.E.


6.27.88  
Date


**APPROVALS**

*Richard L. Stage*  
RICHARD "IKE" STAGE, Mayor  
*Charles W. Boso Jr.*  
CHARLES W. BOSO, JR., City Administrator  
*James R. McDonald*  
JAMES R. McDONALD, Director of Public Service  
*Christopher Fulton*  
CHRISTOPHER FULTON, Director of Public Safety  
*William Marshall*  
WILLIAM MARSHALL, Project Coordinator

06/27/88  
Date  
06/27/88  
Date  
06/27/88  
Date  
06/27/88  
Date  
06/27/88  
Date  
06/27/88  
Date





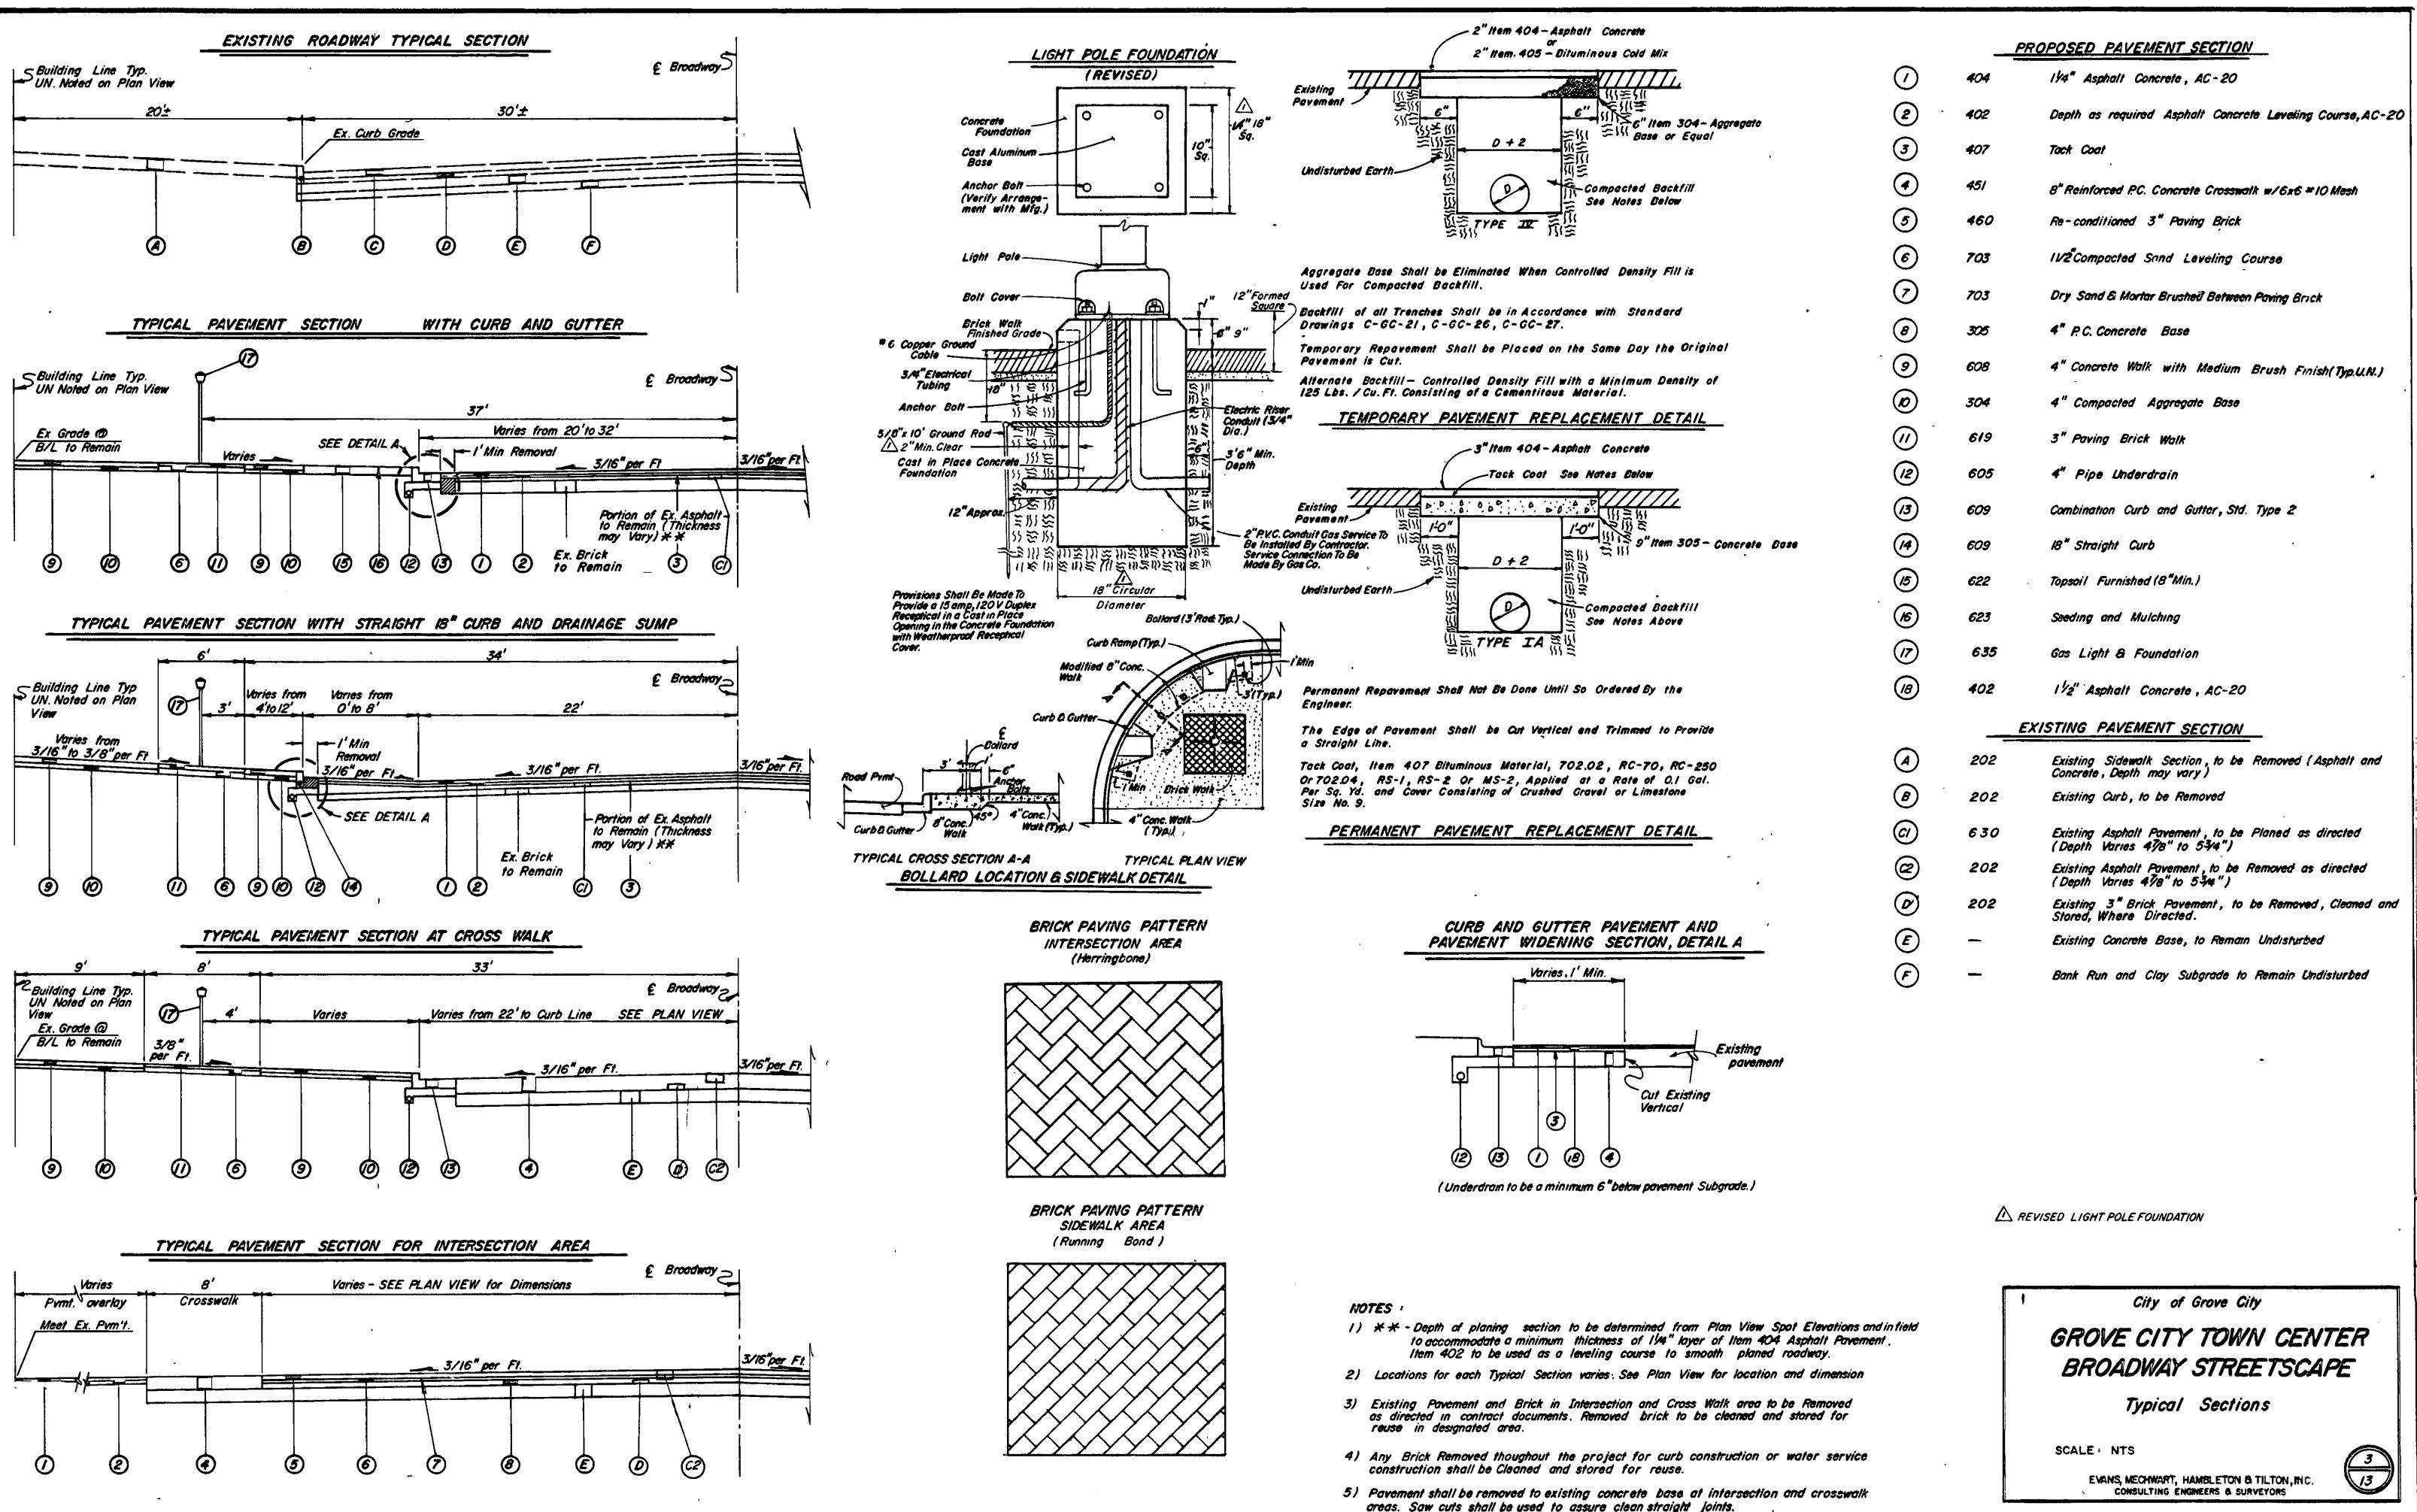


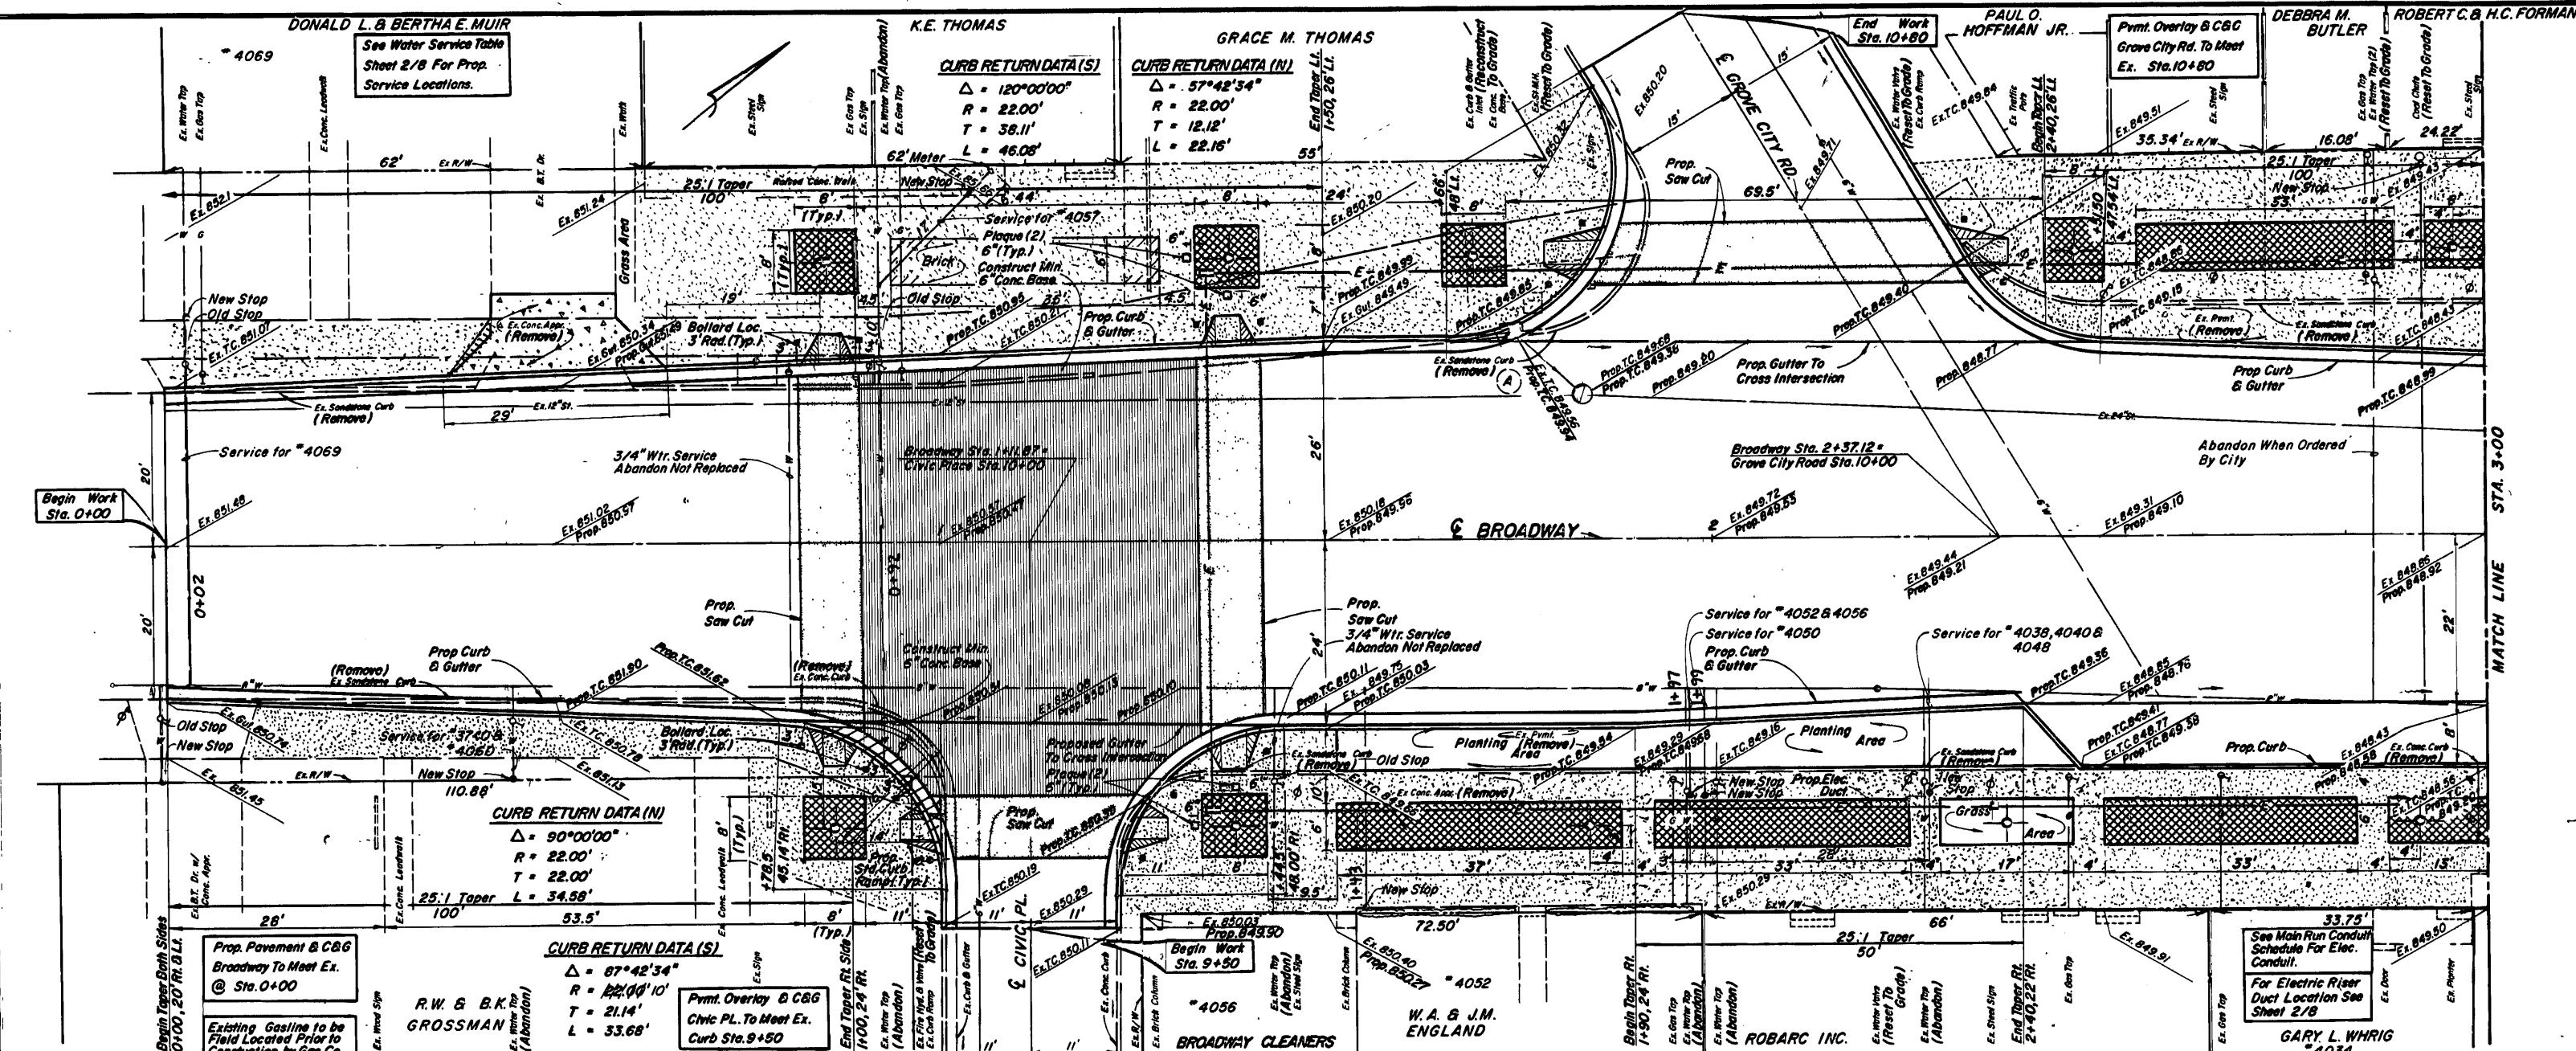


**GROVE CITY TOWN CENTER  
BROADWAY STREETSCAPE**  
Street & Sidewalk Improvement  
Sta. 0+00 to 3+00

SCALE Horiz. 1' = 10'  
Vert. 1' = 5'  
EVANS, MECHWART, HAMILTON & TILTON, INC.  
CONSULTING ENGINEERS & SURVEYORS

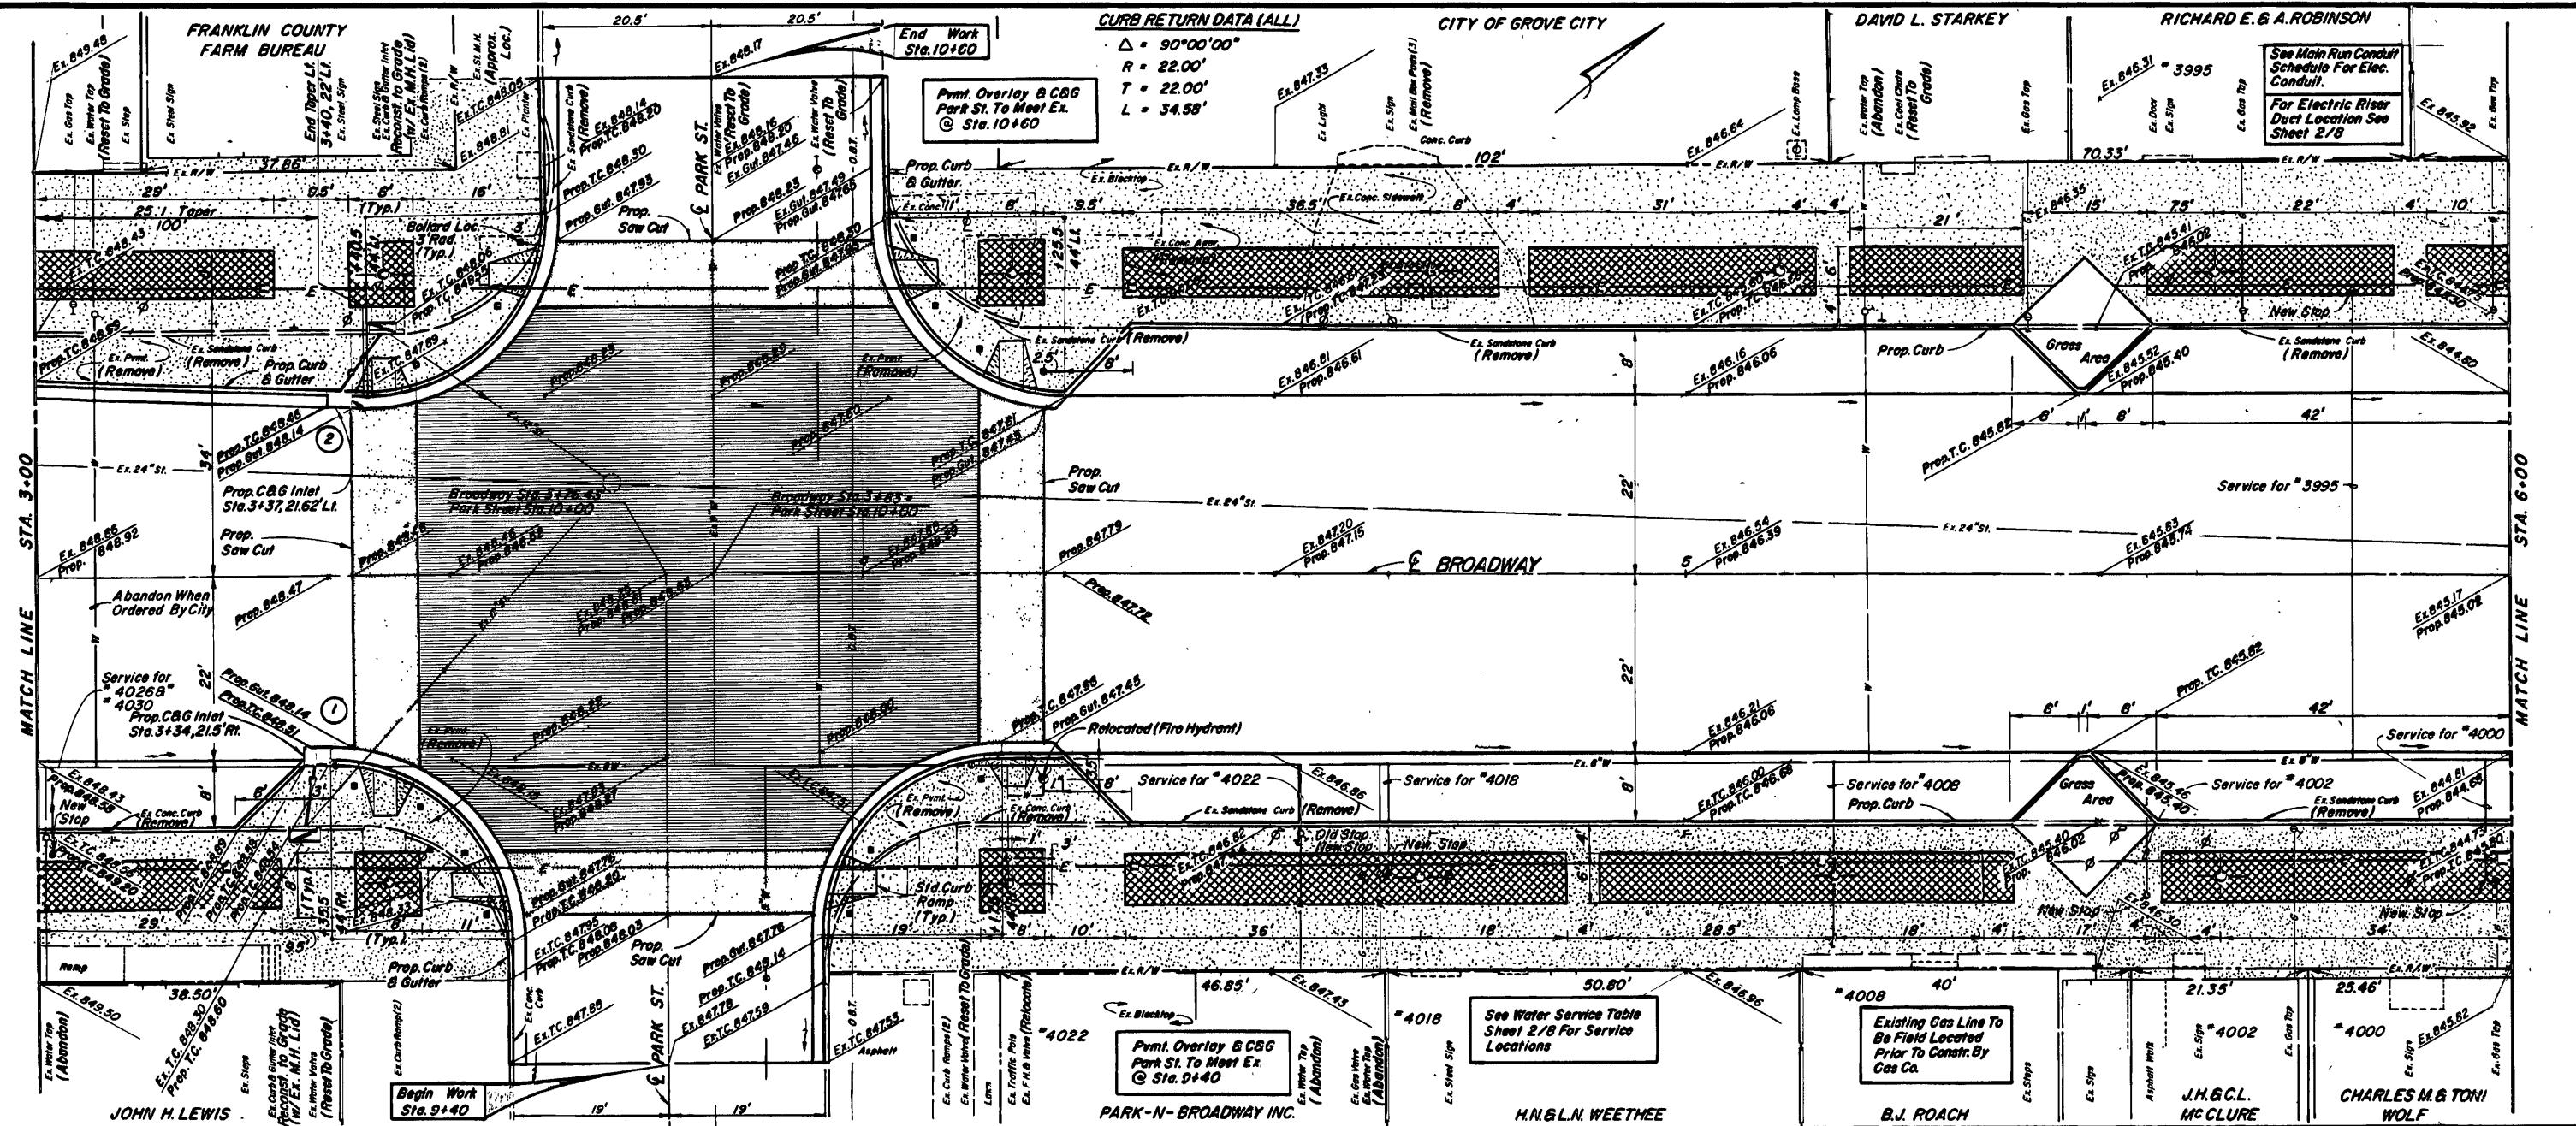

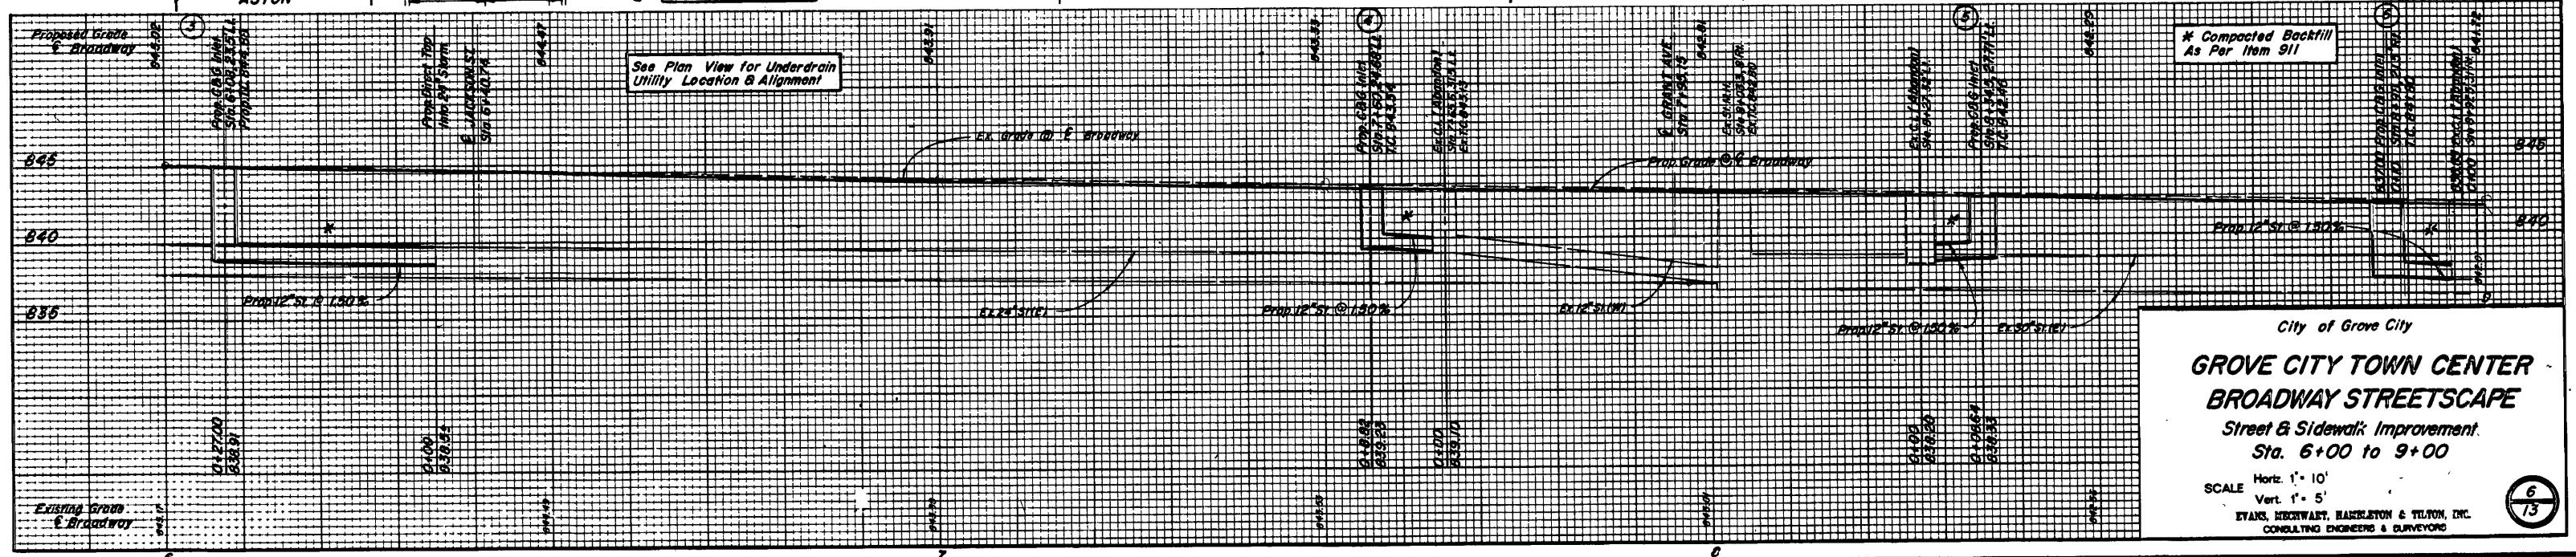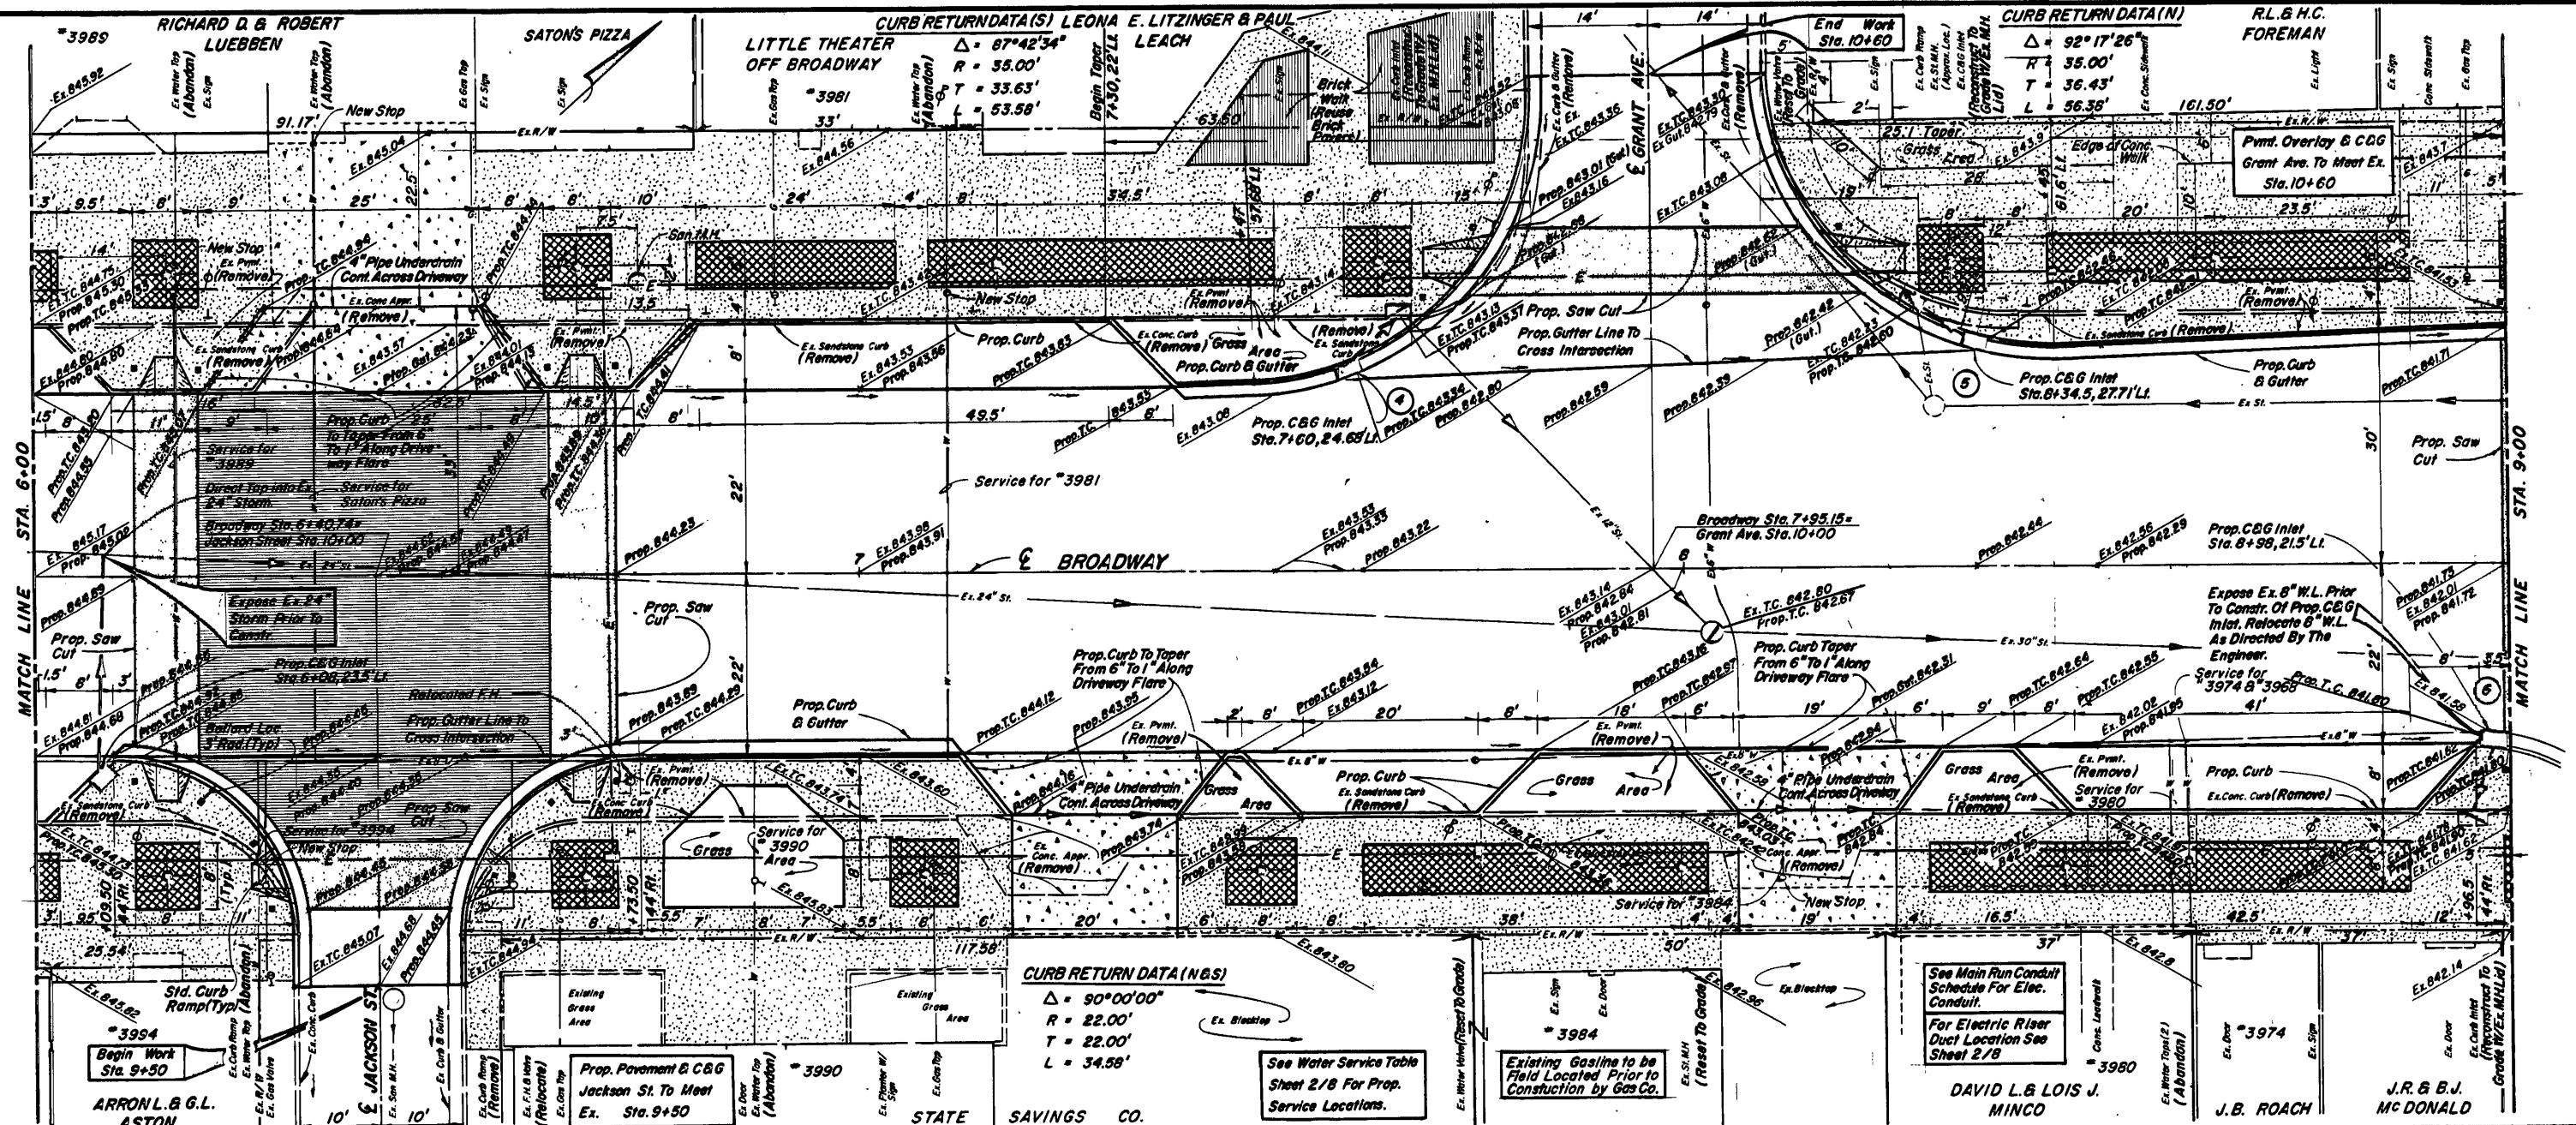

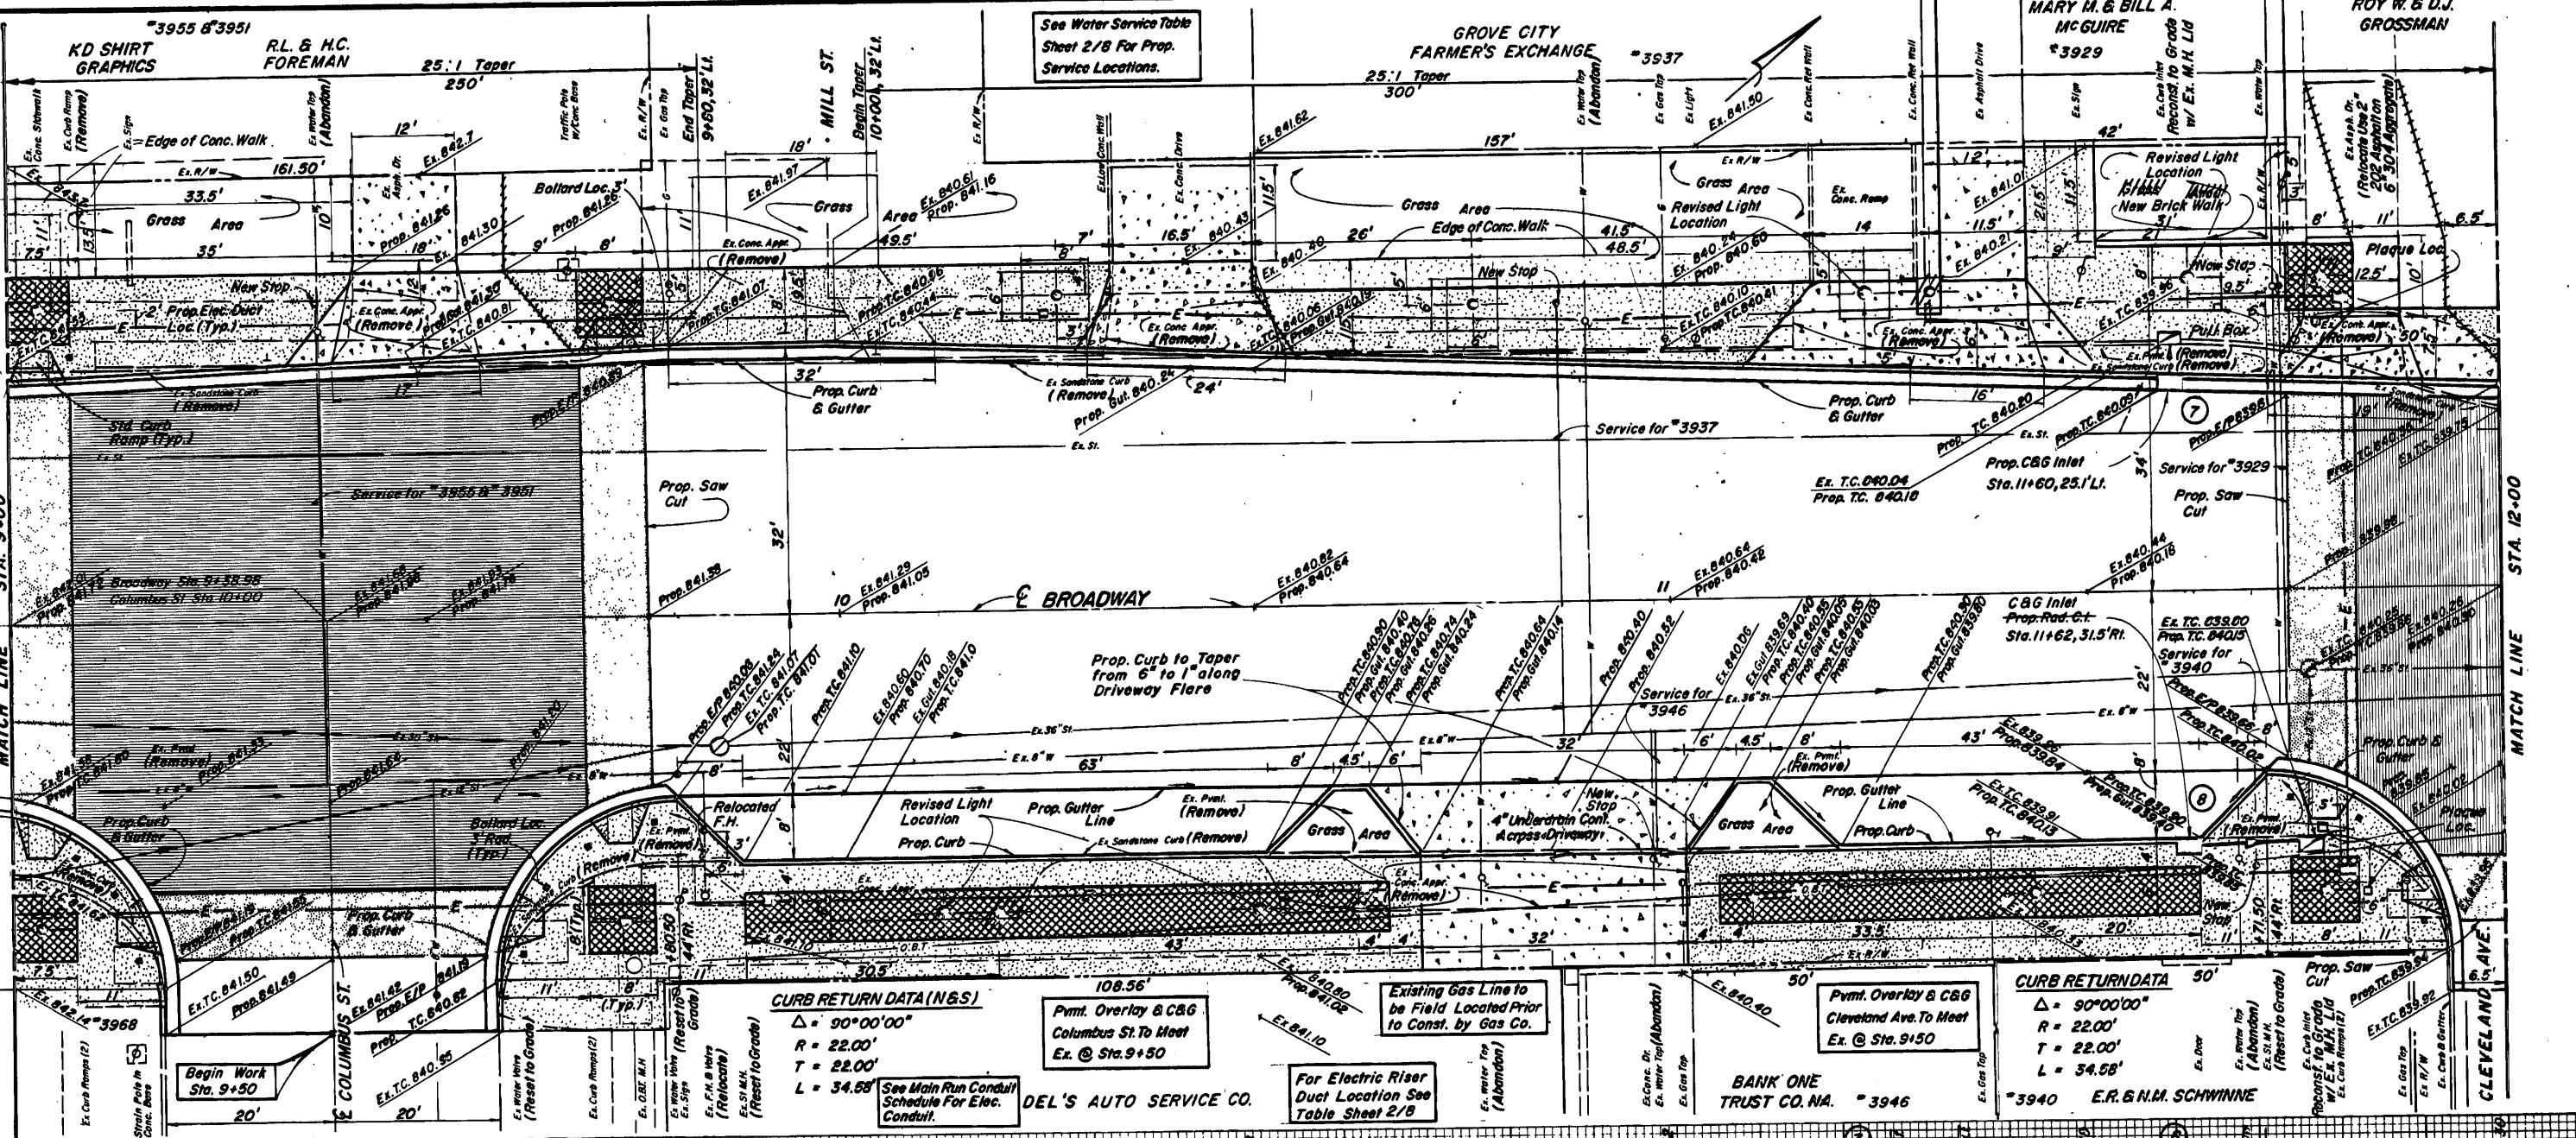


See Plan View for Underground Utility Location & Alignment

## GROVE CITY TOWN CENTER BROADWAY STREETSCAPE

Street & Sidewalk Improvement  
Sta. 9+00 to 12+00

SCALE: Horz. 1' = 10'  
Vert. 1' = 5'  
EVANS, HICKMAN, HARRELTON & TILTON, INC.  
CONSULTING ENGINEERS & SURVEYORS

7  
13

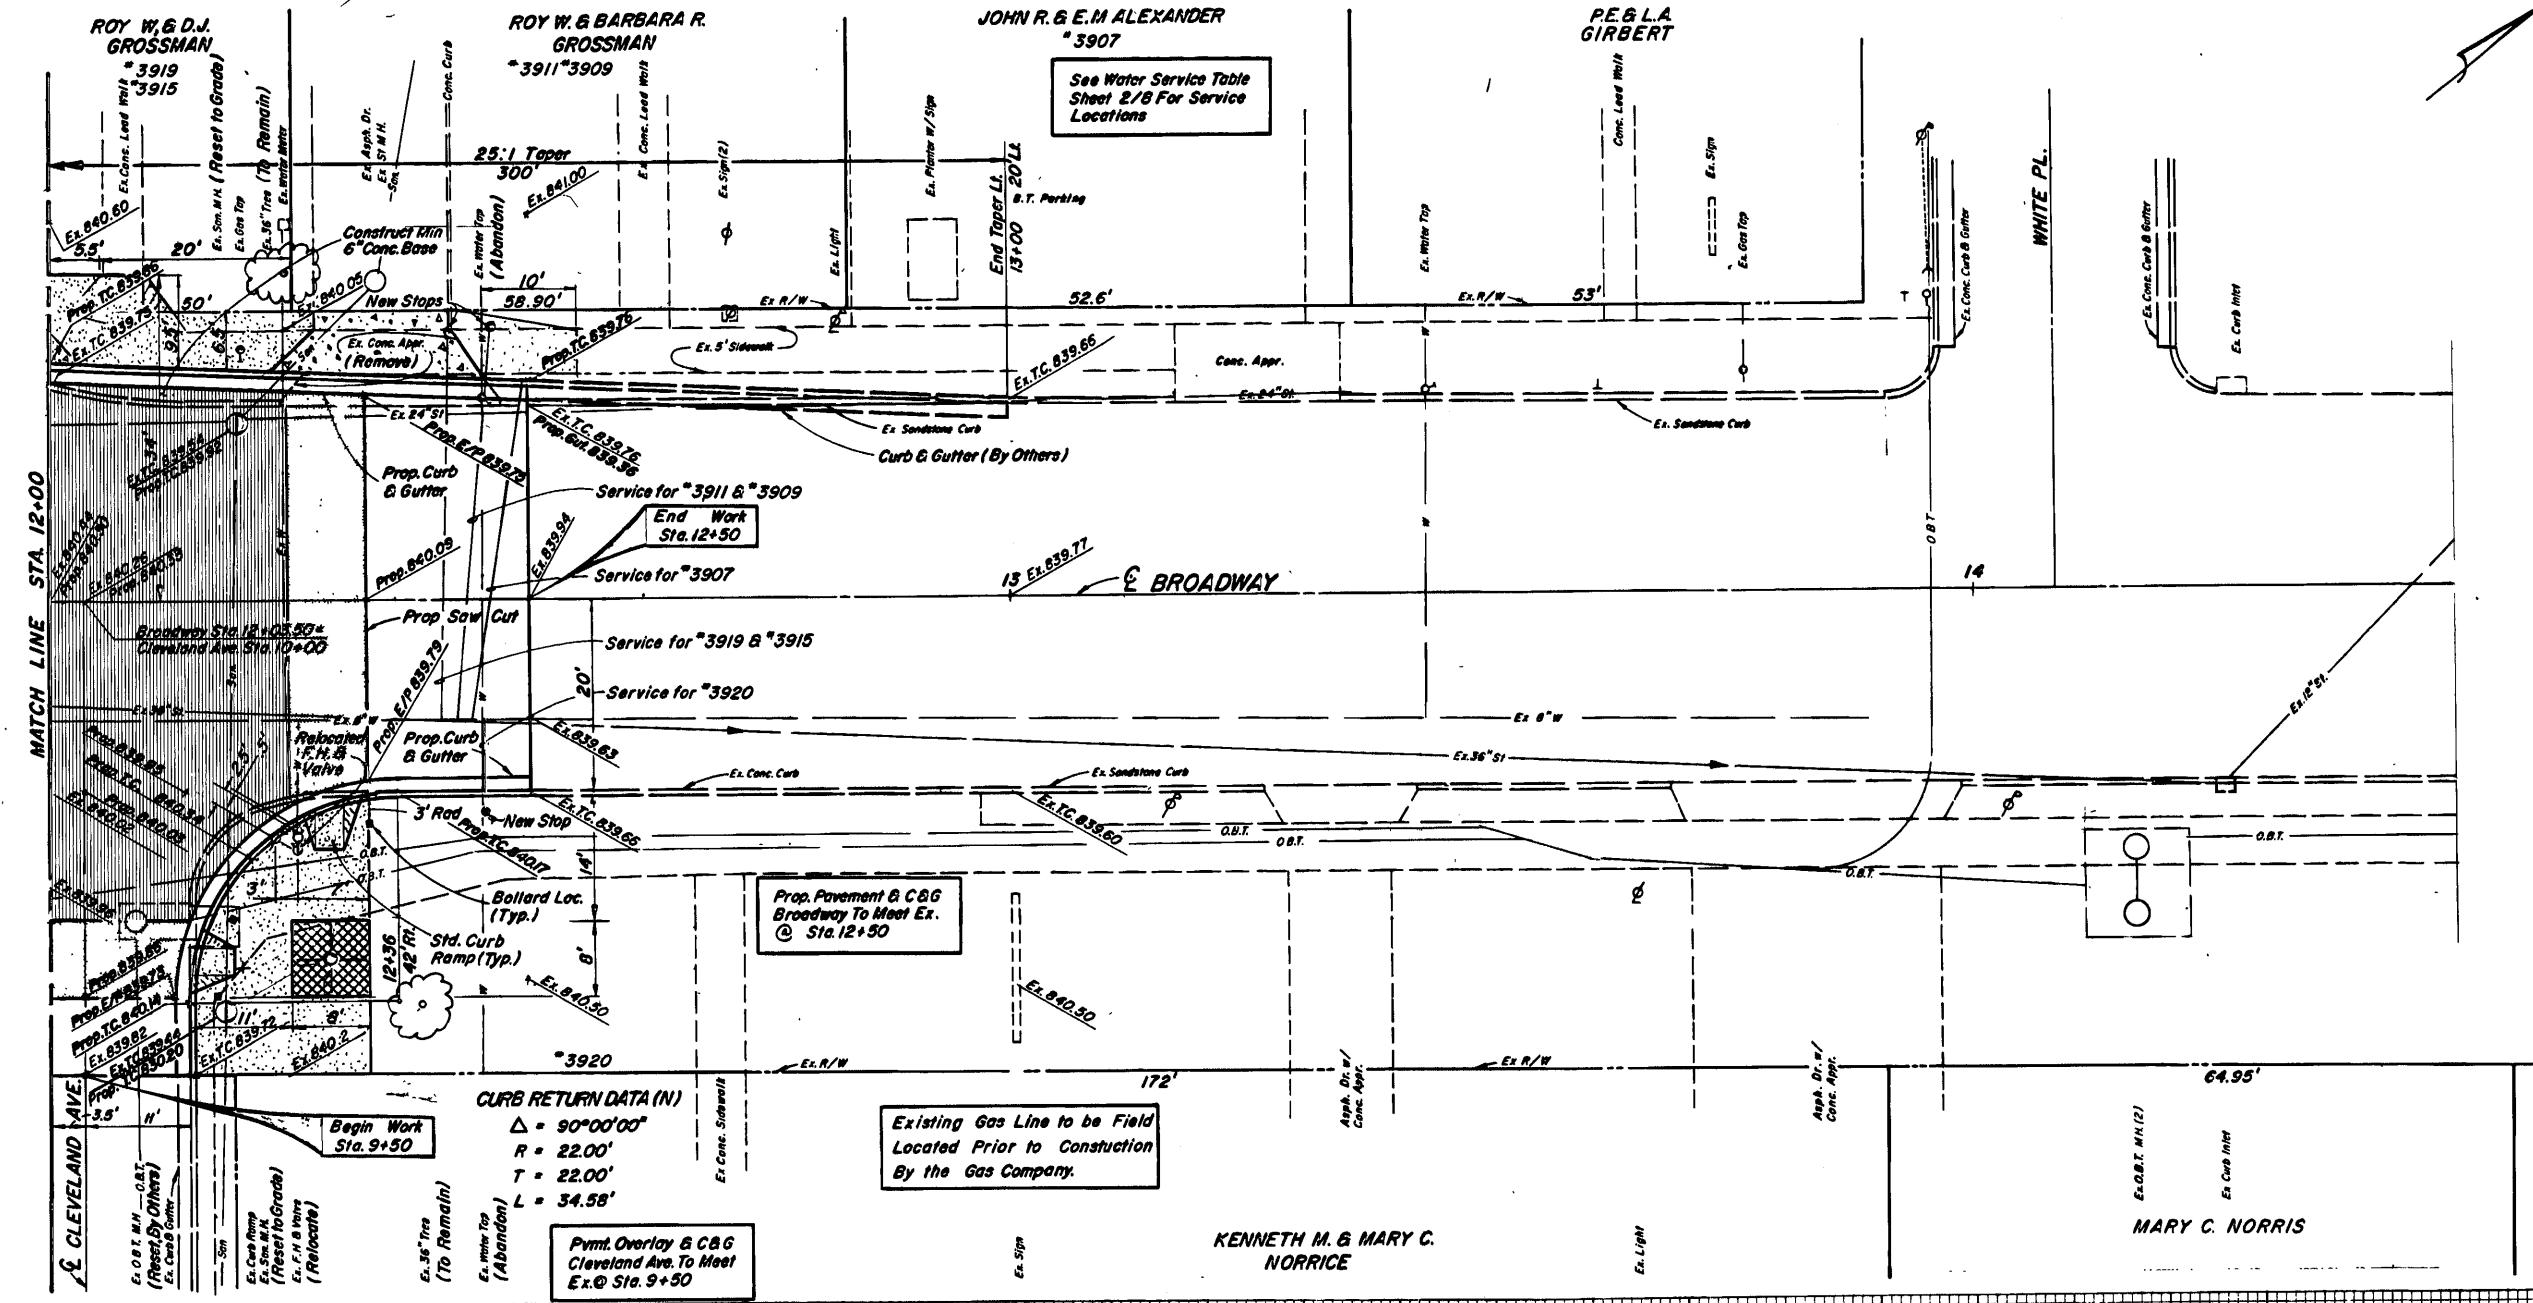

See Plan View for Underground Utility Location & Alignment


City of Grove City

## GROVE CITY TOWN CENTER BROADWAY STREETSCAPE

Street & Sidewalk Improvement  
Sta. 12+00 to 14+50


Horo. 1'-10"  
SCALE  
Vert. 1'-5"  
EVANS, EDGEMARSH, HAMILTON & TILTON, INC.  
CONSULTING ENGINEERS & SURVEYORS

8  
13

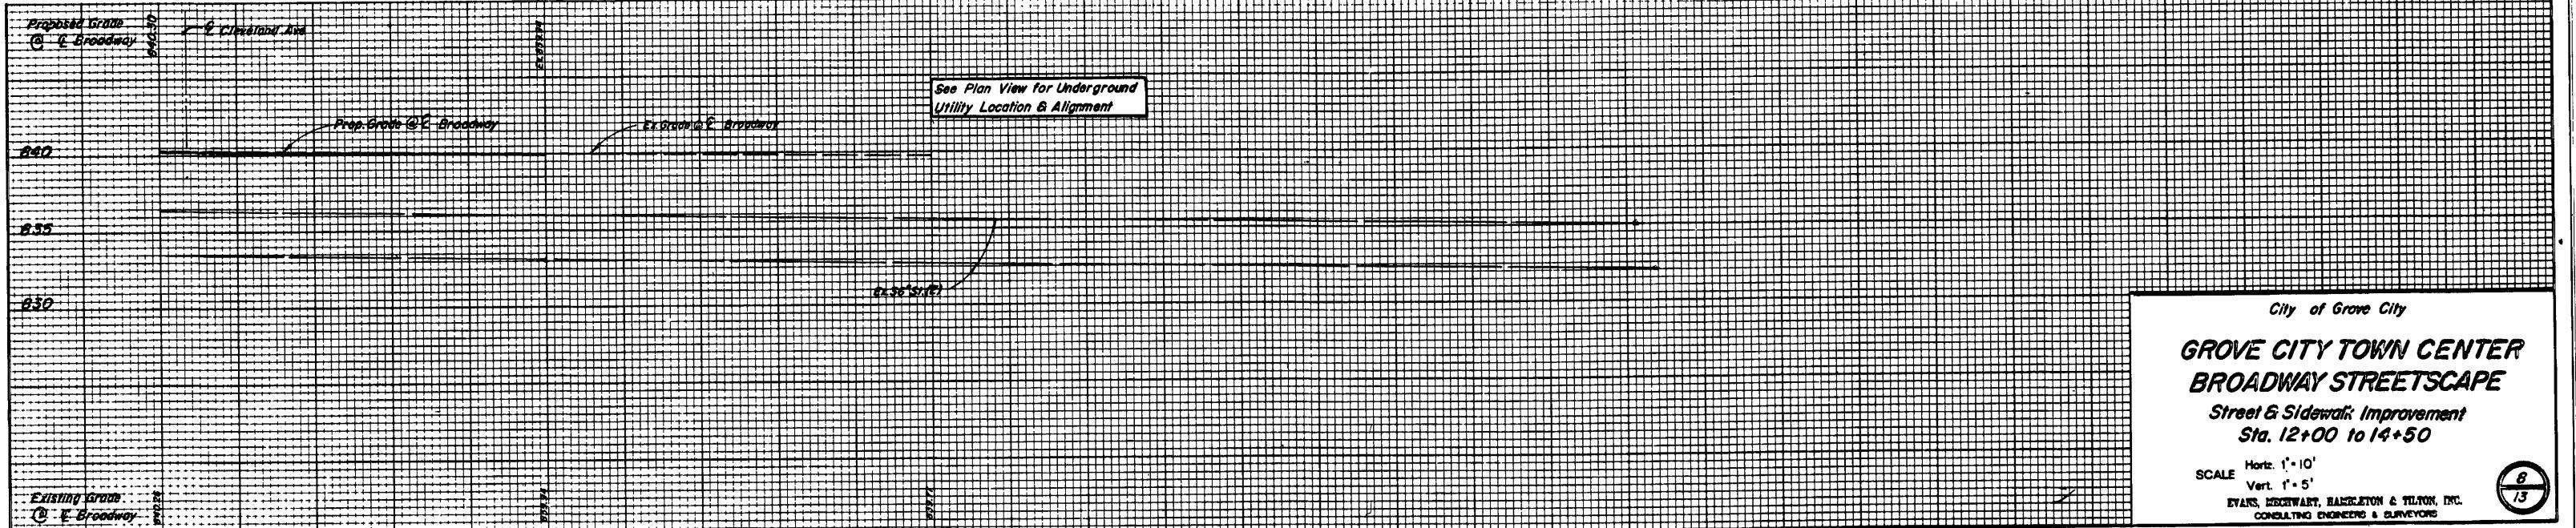

### GENERAL NOTES

- 1 ELEVATED TRENDS MUST BE KEPT IN THE DRAWS & PADS
- 2 ALL TRENDS MUST BE SODDED
- 3 CONTRACTOR SHALL VERIFY EXACT LOCATIONS OF EXISTING UTILITIES AND IS SOLELY RESPONSIBLE FOR THE LOCATION OF ALL EXISTING UTILITIES prior to and during construction operations.
- 4 GRAVEL AND STONE FOR ALL AREAS PRESENTED AS FINE GRAVEL, PEBBLES AND CHIPS.
- 5 NO DIRT OR EXCAVATION SHALL BE ALLOWED TO REACH THE GROVE CITY RD


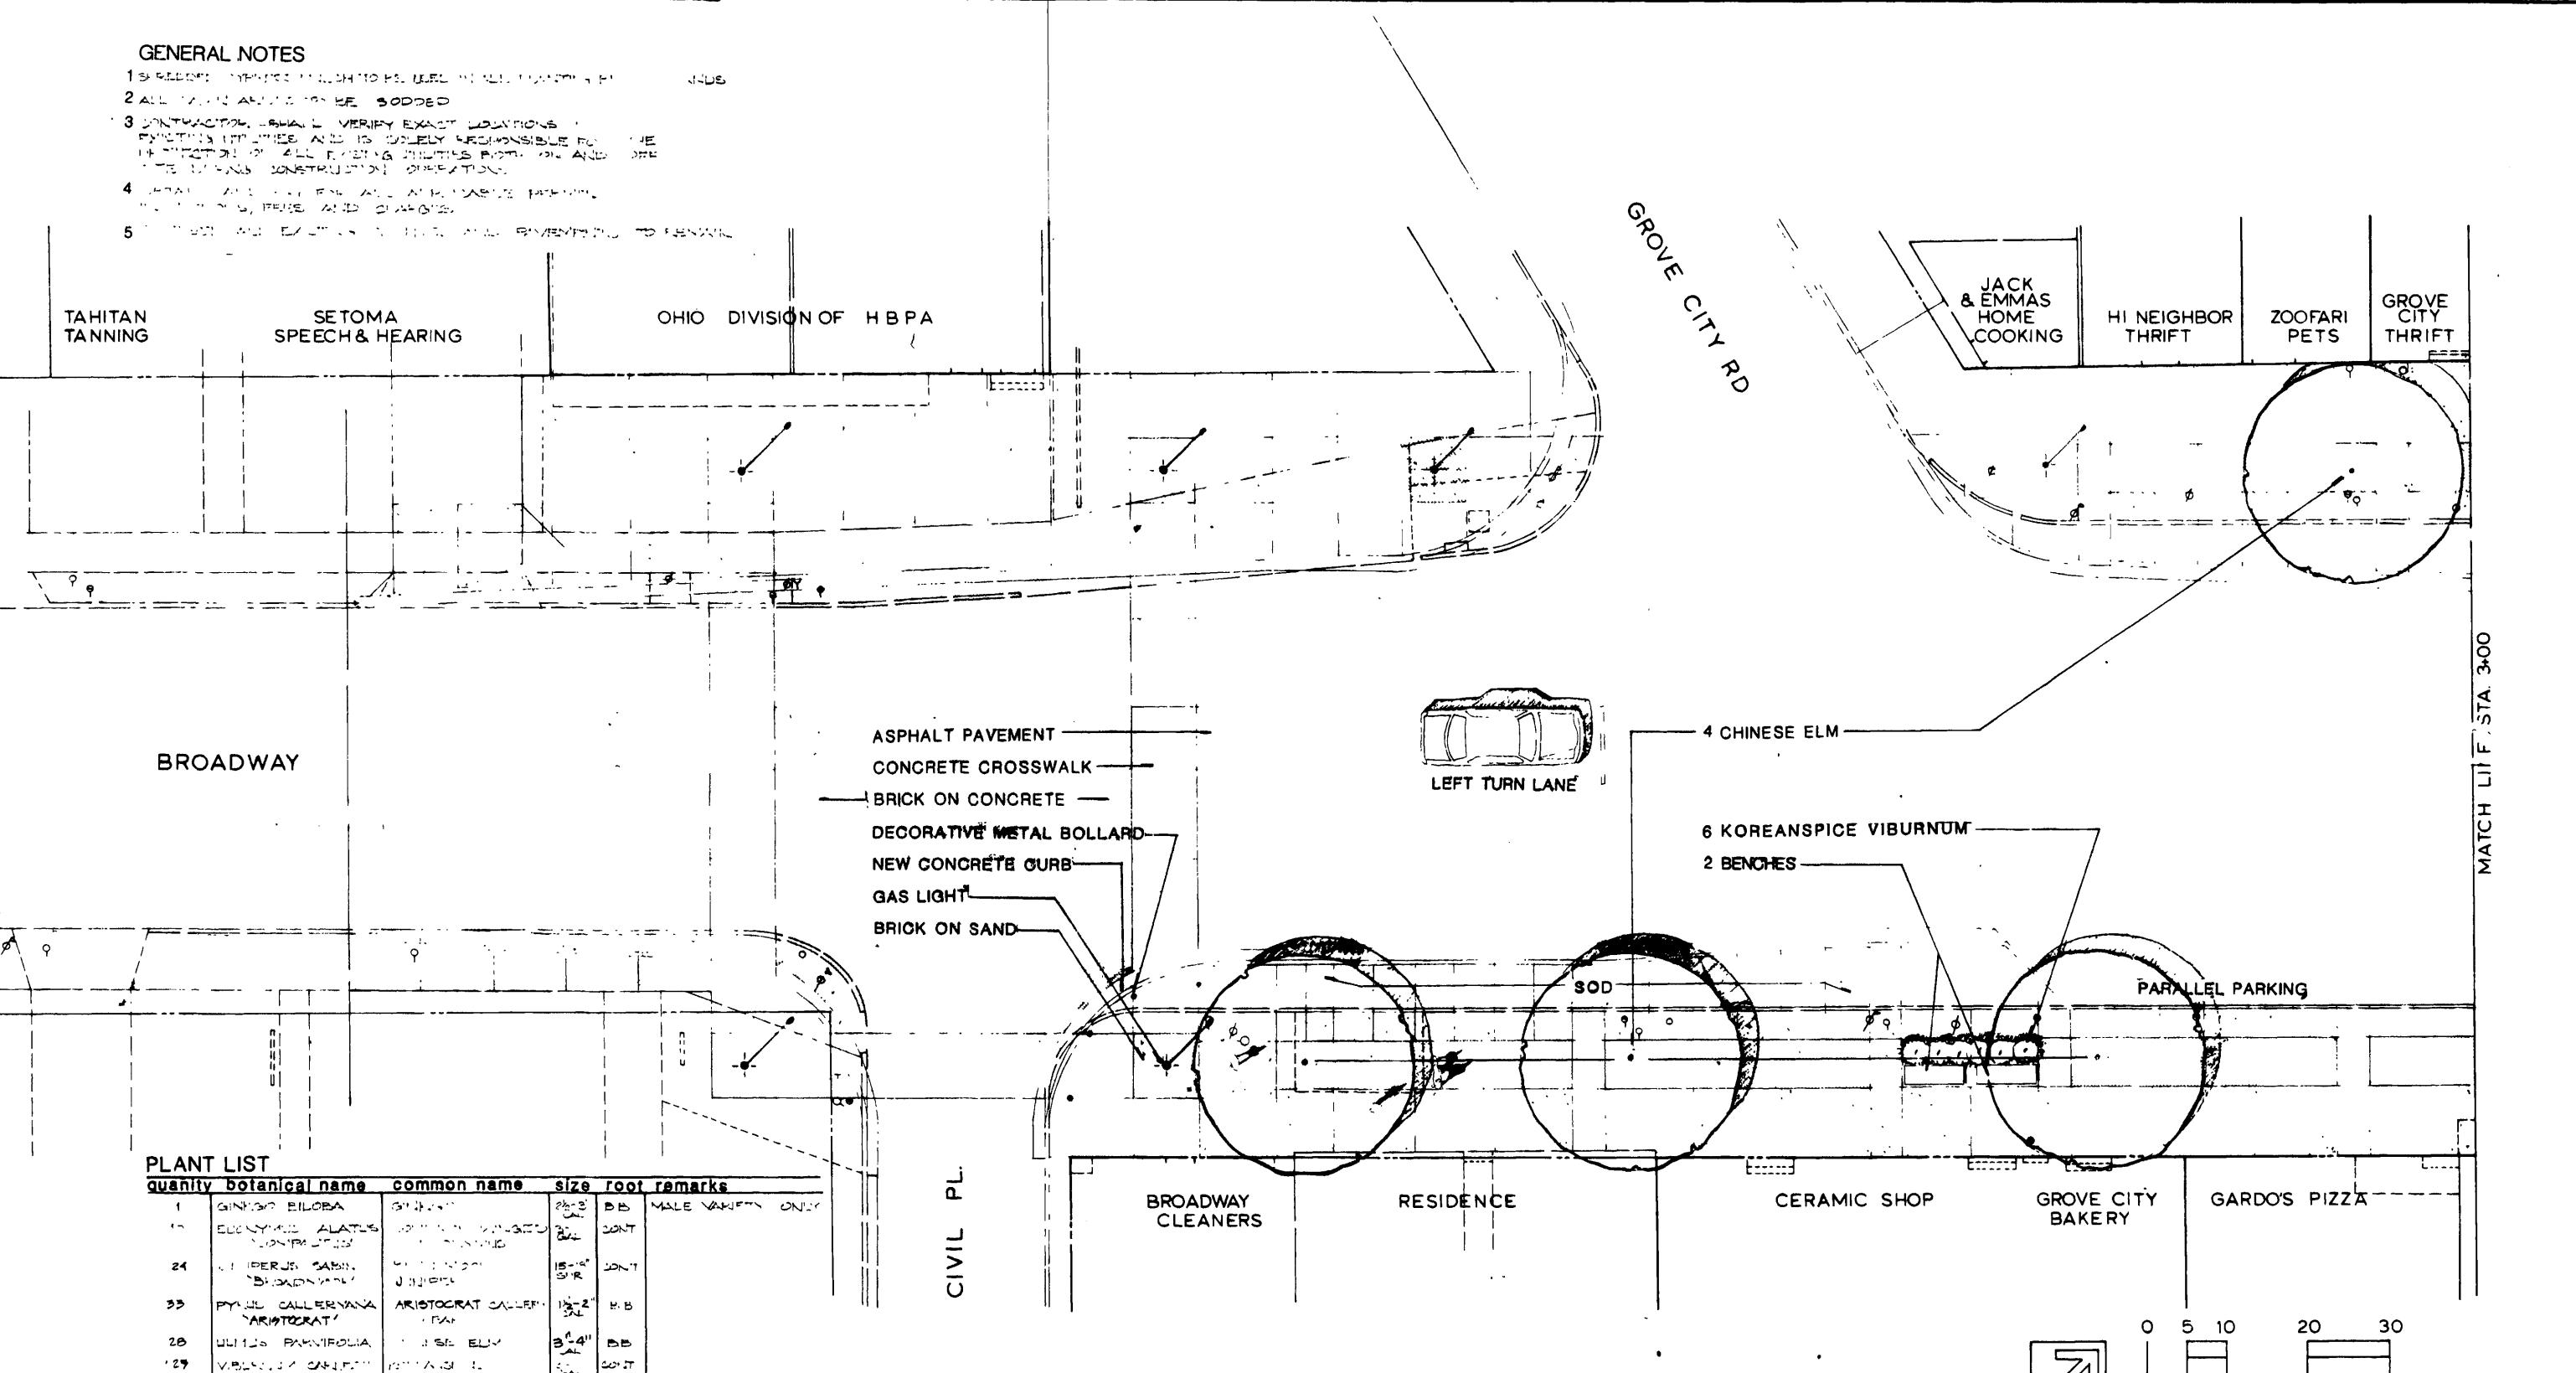


### G R O V E   C I T Y   S T R E E T S C A P E

#### PLANTING PLAN

8 7 0 4 9  
4 / 2 5 / 8 8


RICHARD Trott  
AND PARTNERS  
ARCHITECTS  
INC

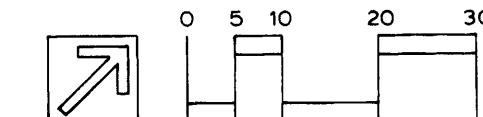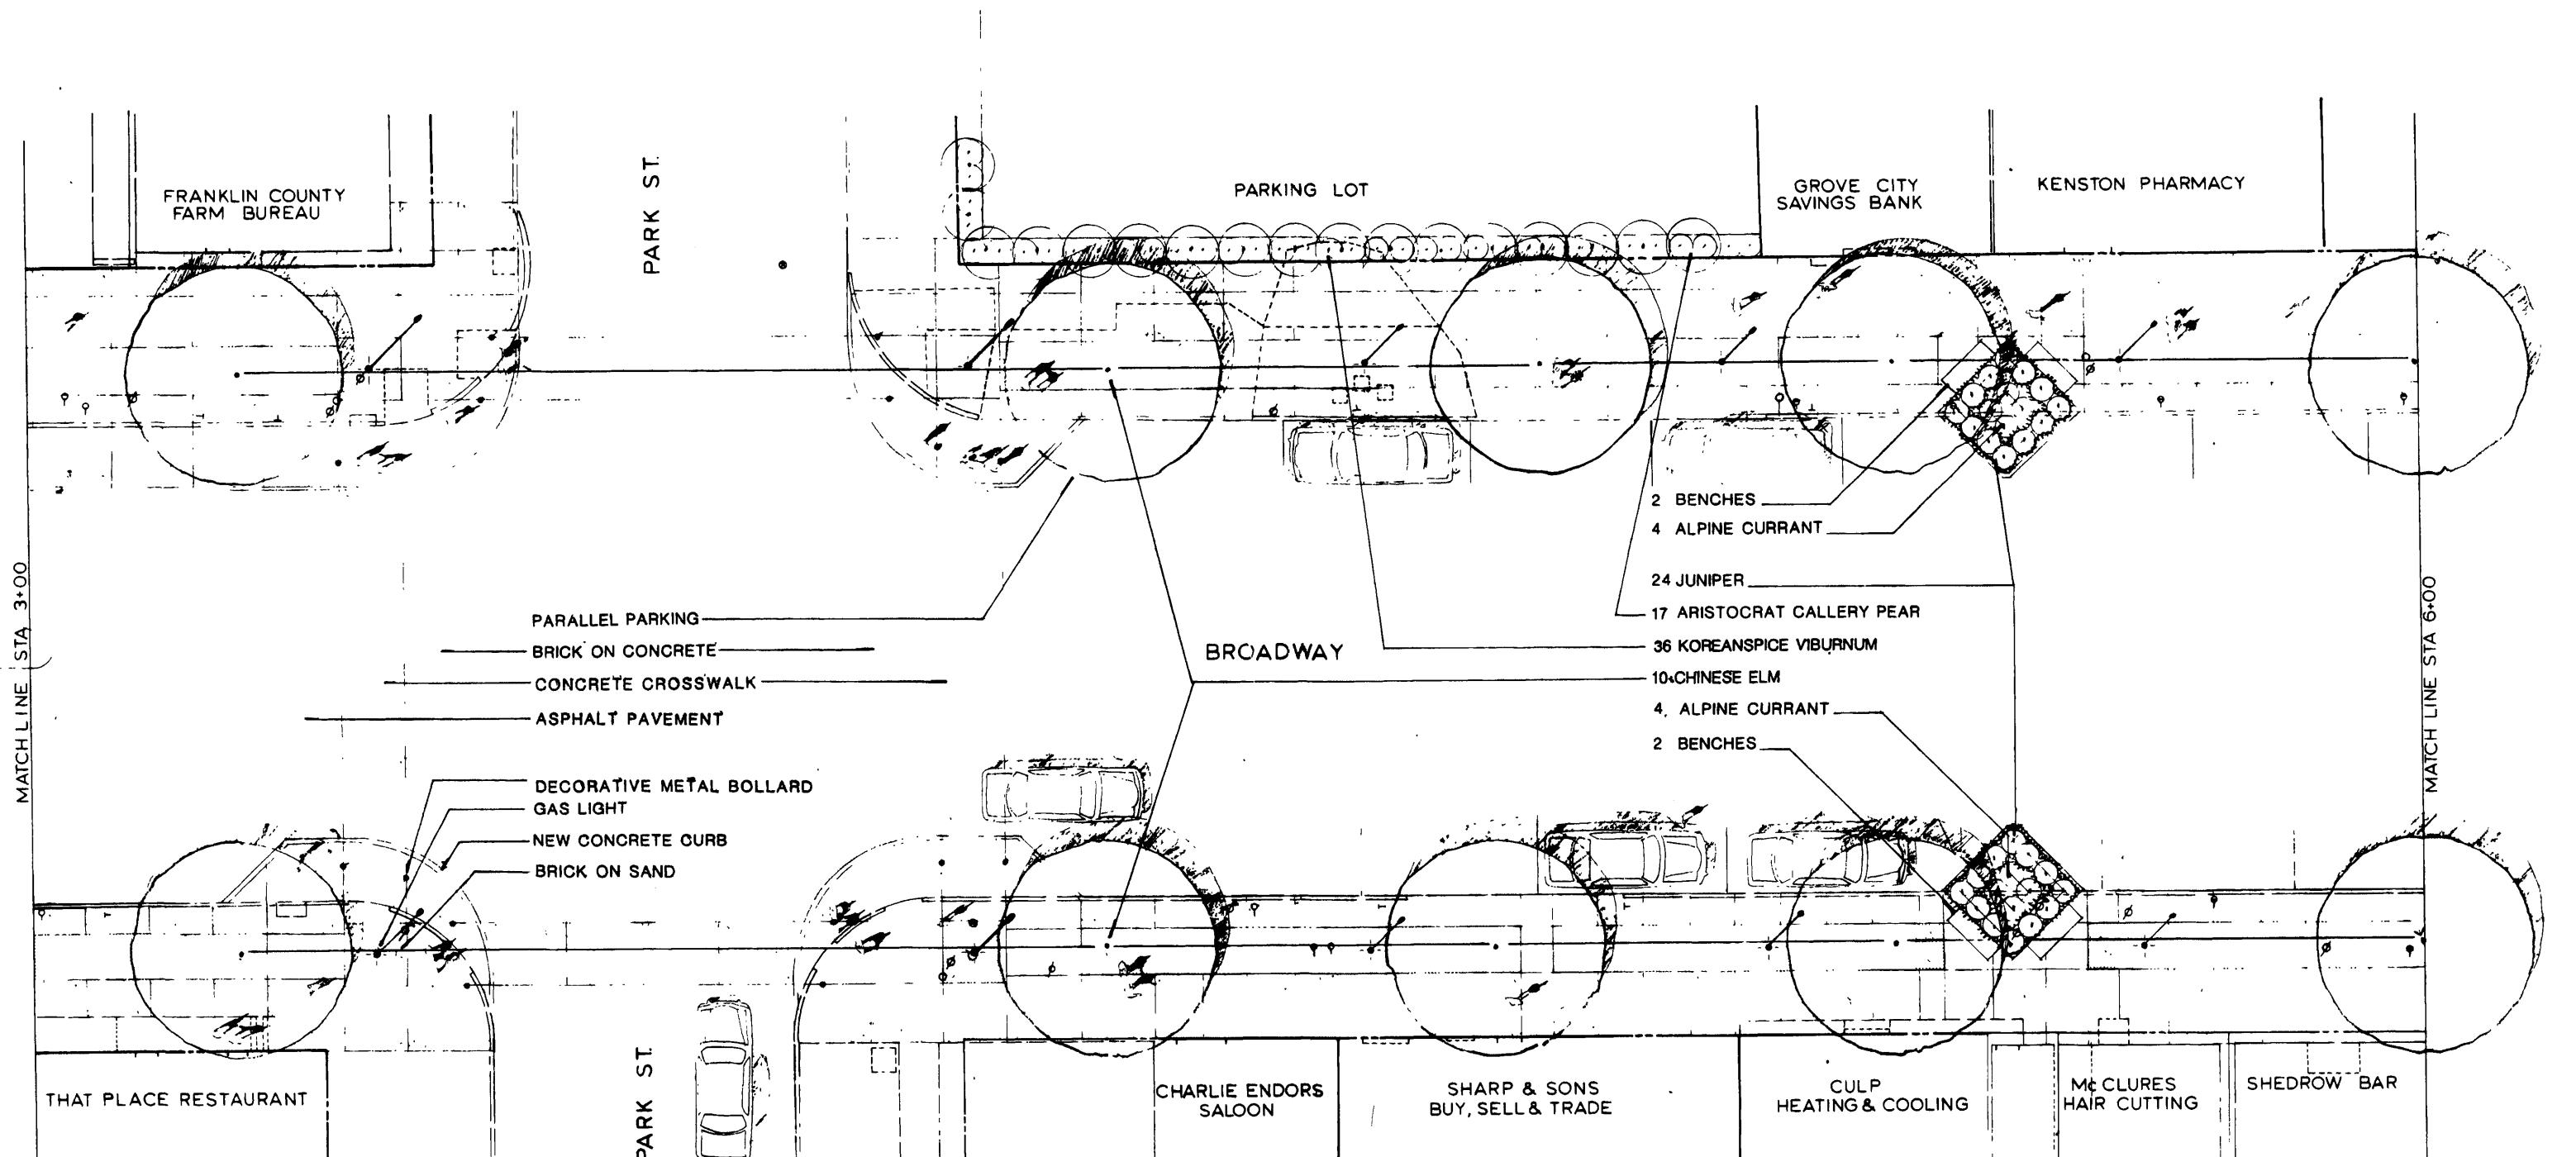


RICHARD Trott  
AND PARTNERS  
ARCHITECTS  
INC

G R O V E   C I T Y   S T R E E T S C A P E  
PLANTING PLAN

8 7 0 4 9  
4 / 2 5 / 8 8

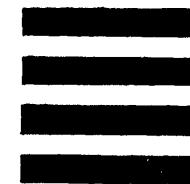

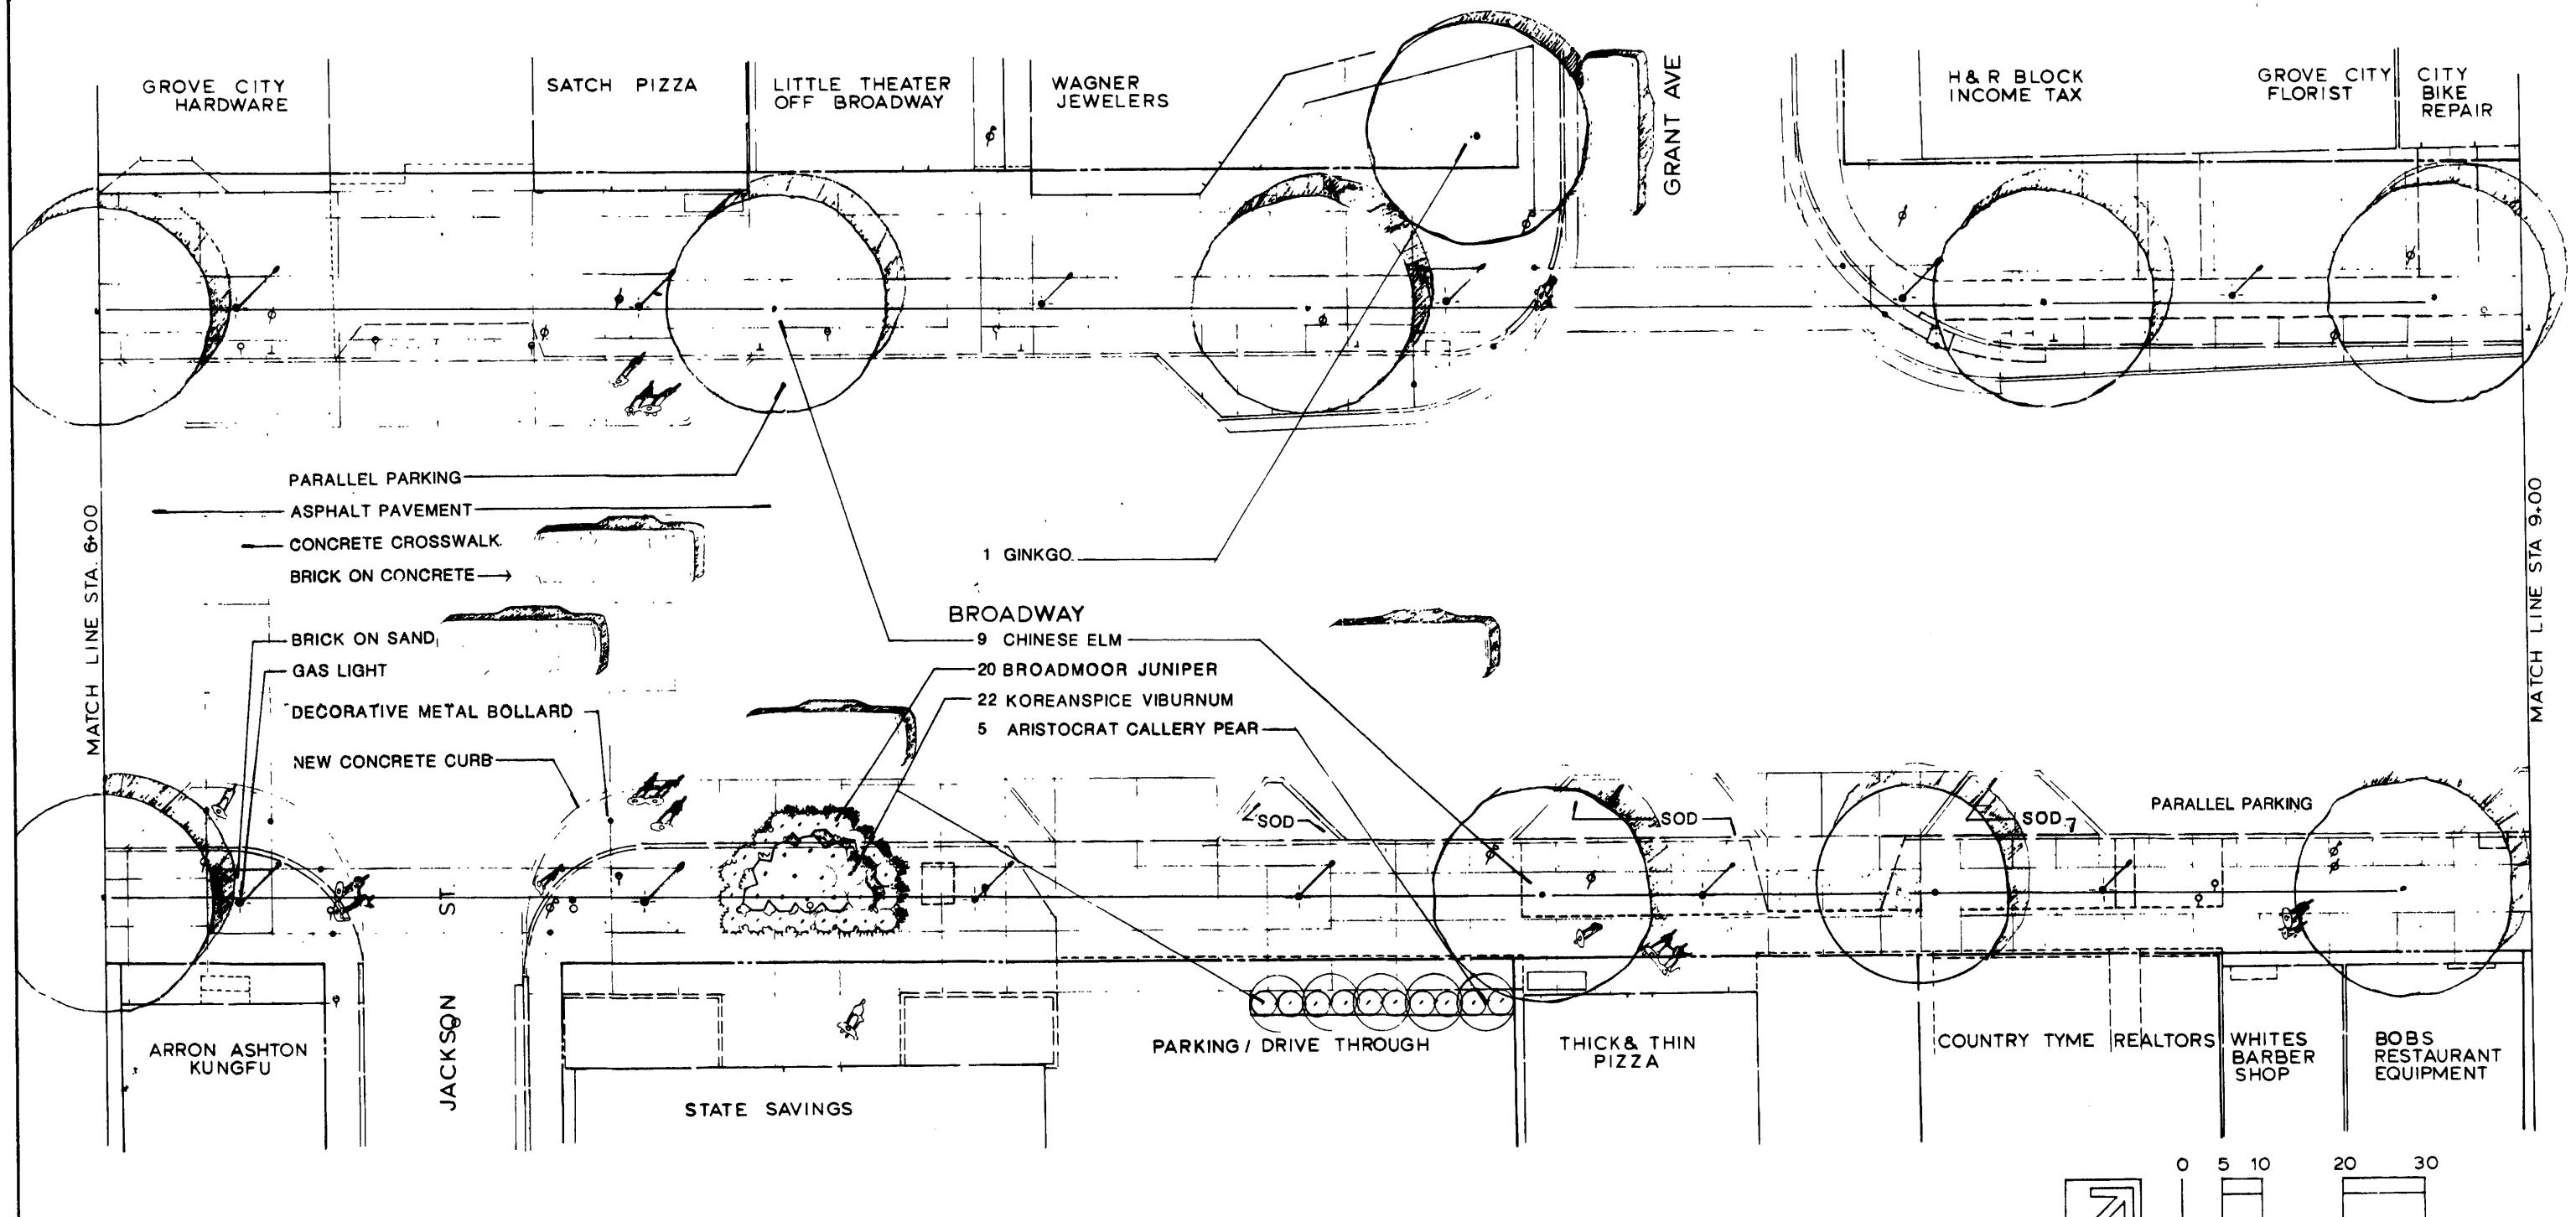


## G R O V E   C I T Y   S T R E E T S C A P E

### PLANTING PLAN

8 7 0 4 9  
4 / 2 5 / 8 8


RICHARD TROTT  
AND PARTNERS  
ARCHITECTS  
I N C

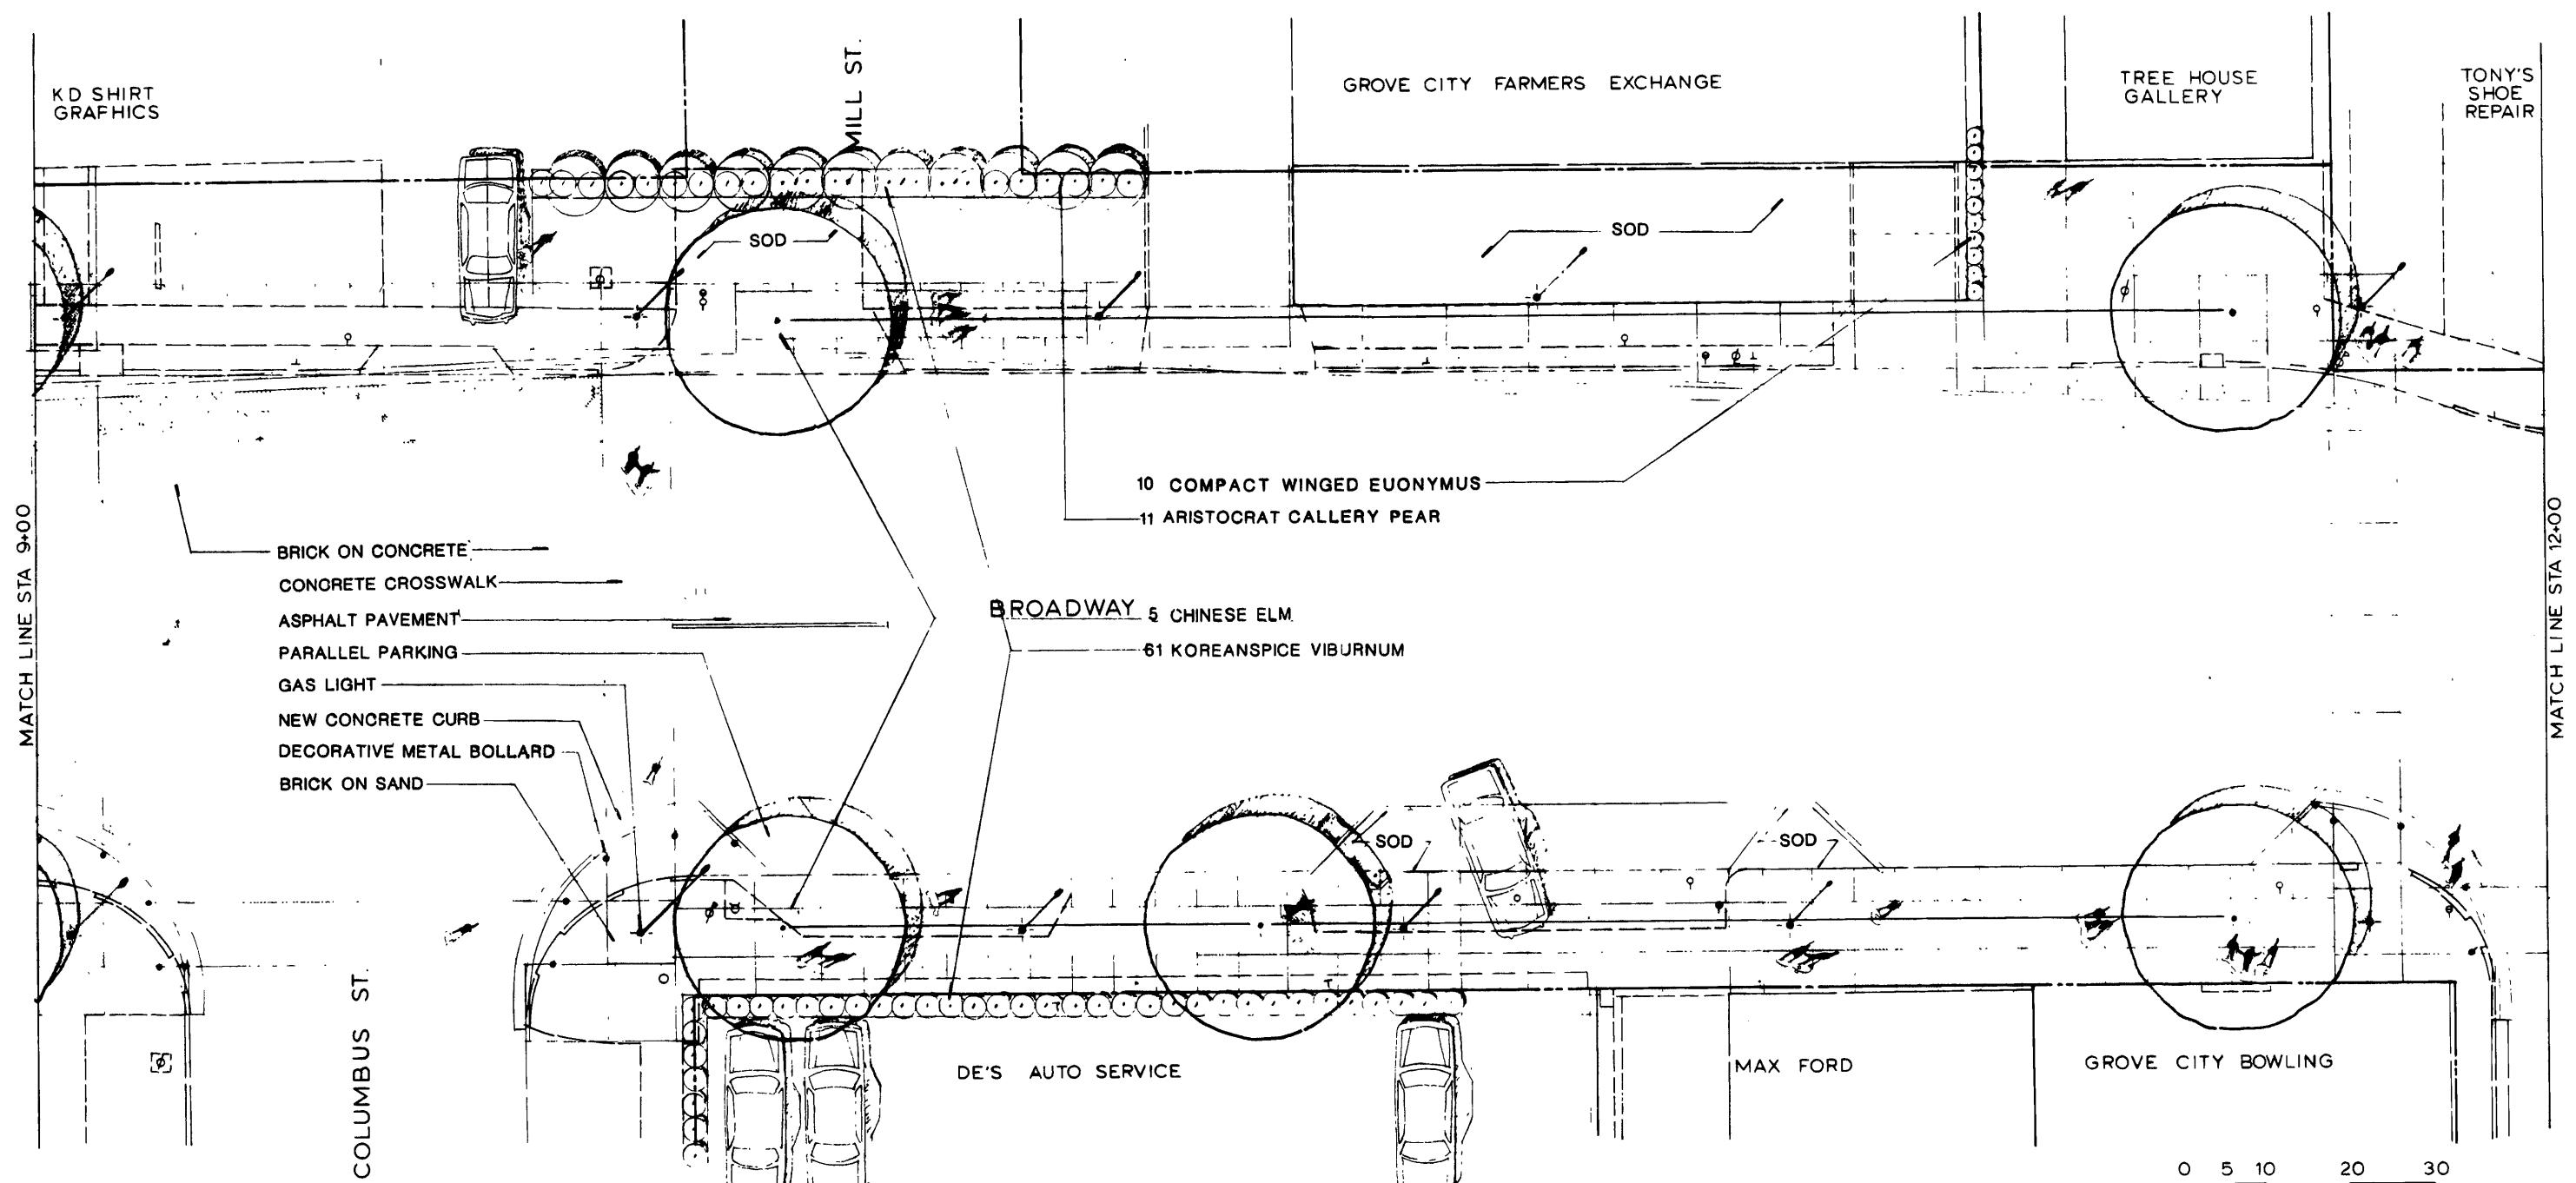



## G R O V E   C I T Y   S T R E E T S C A P E

PLANTING PLAN

8 7 0 4 9  
4 / 2 5 / 8 8

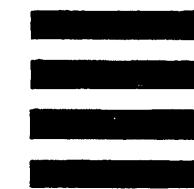

RICHARD Trott  
AND PARTNERS  
ARCHITECTS  
I N C

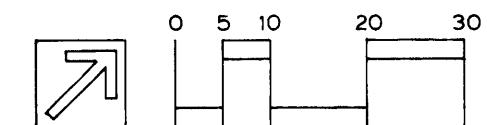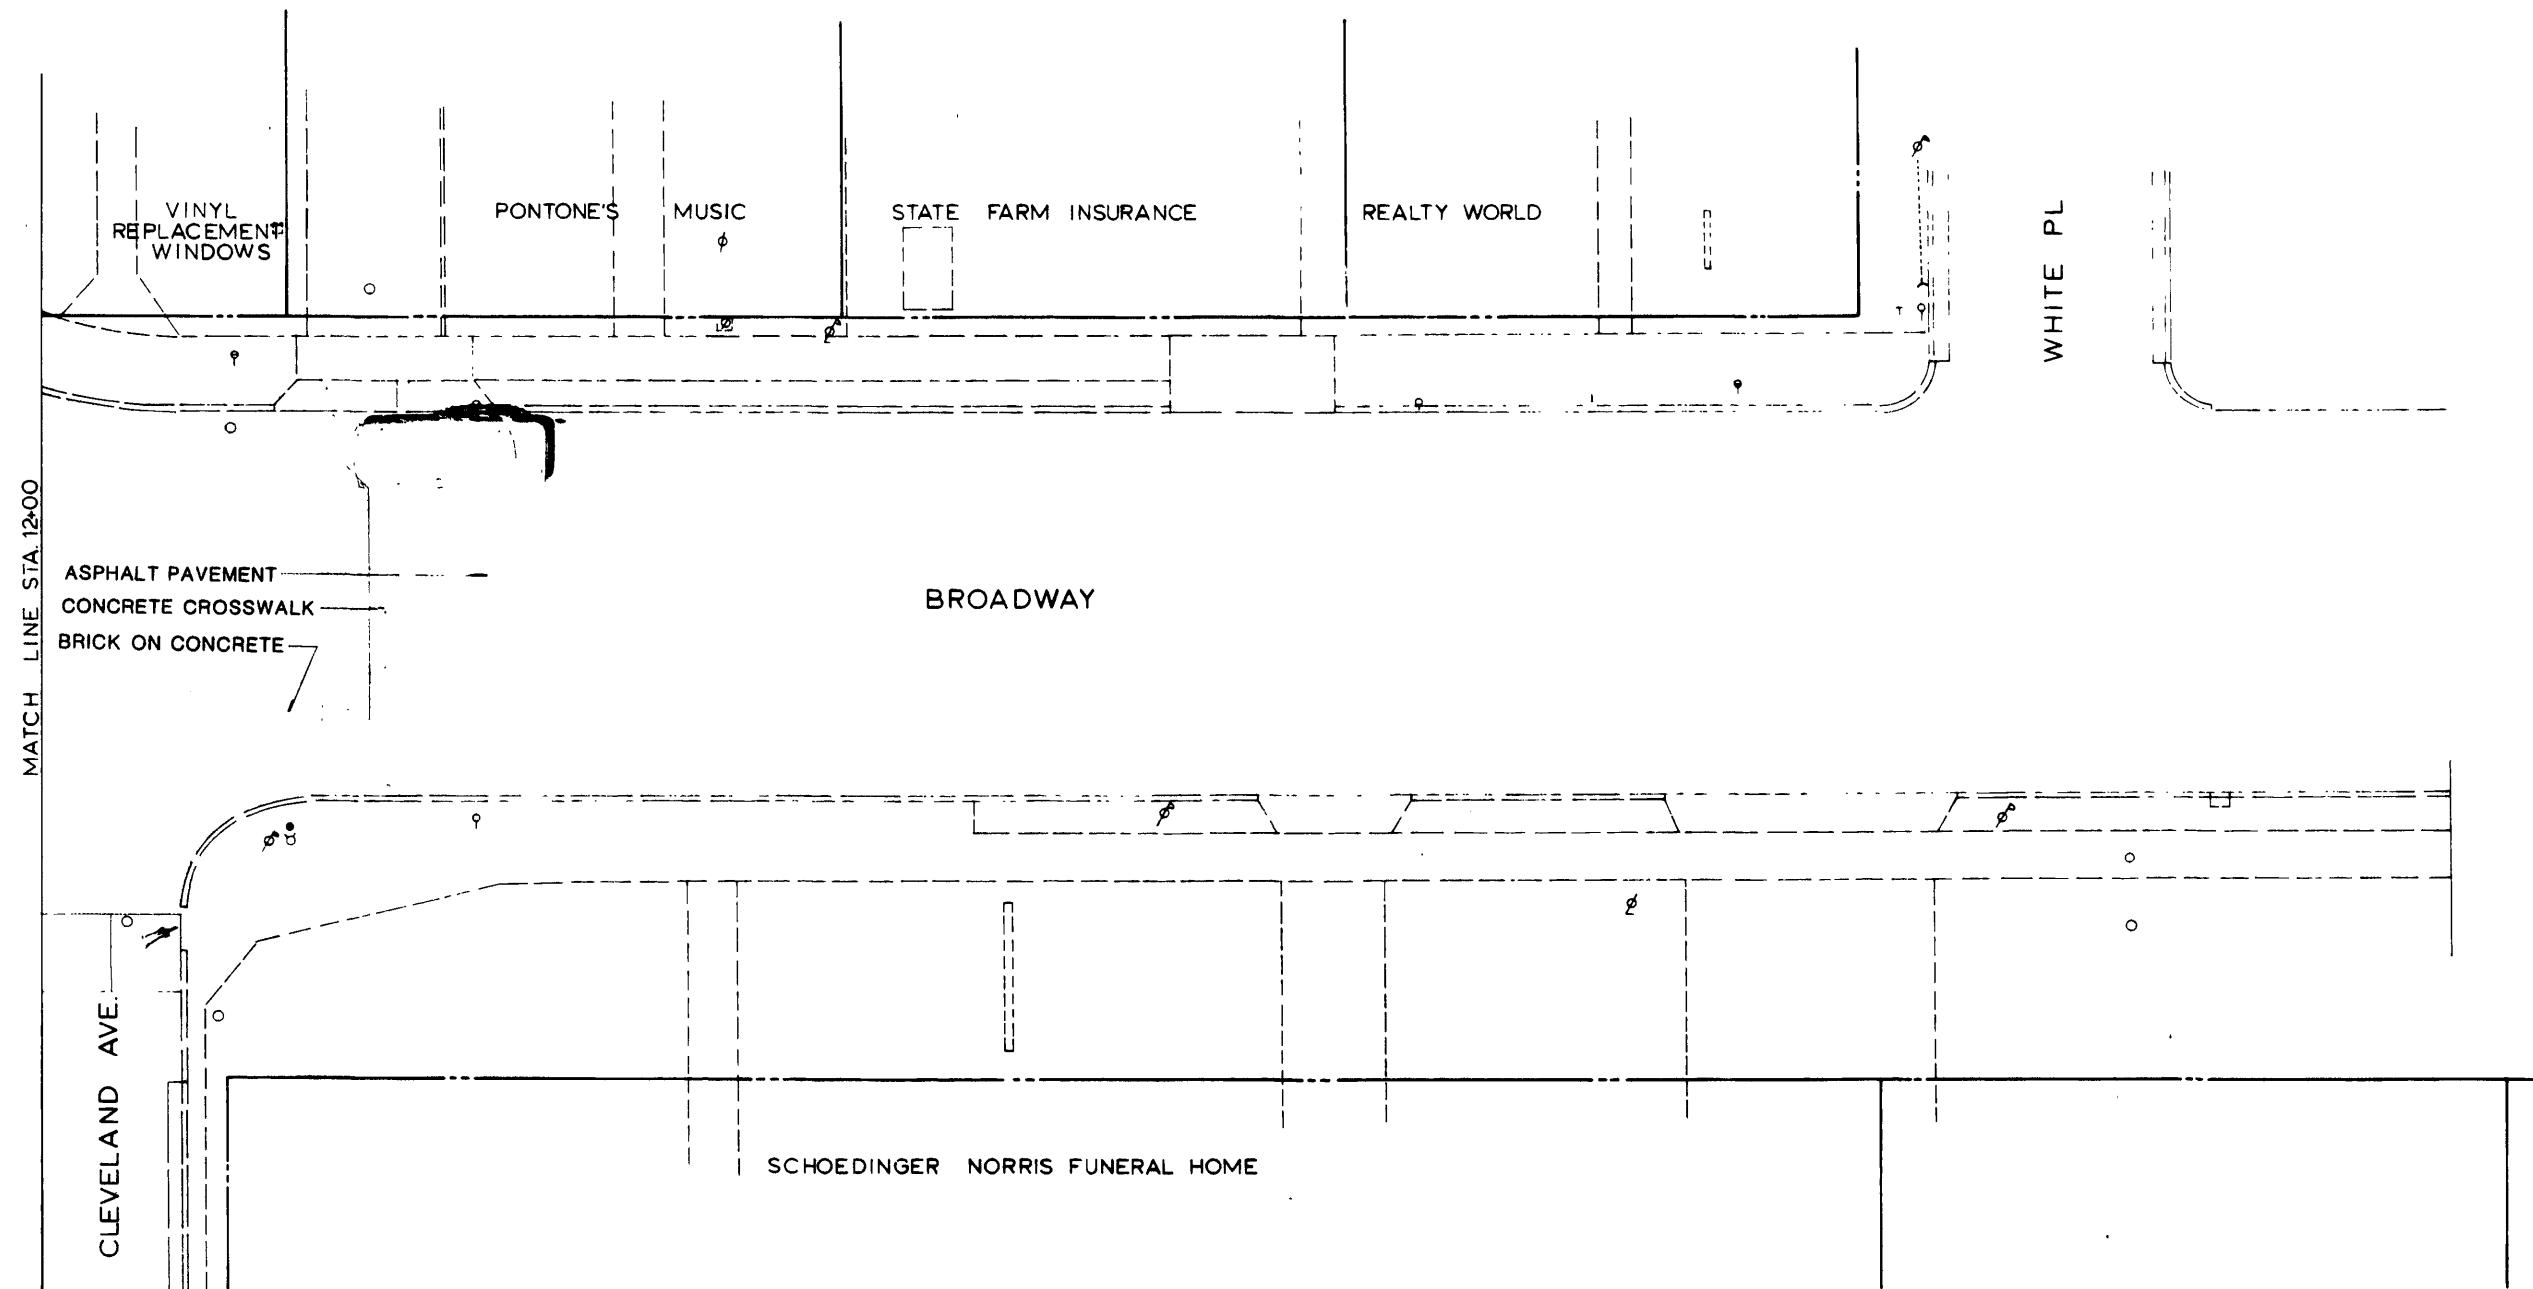

RICHARD Trott  
AND PARTNERS  
ARCHITECTS  
INC

## G R O V E   C I T Y   S T R E E T S C A P E

PLANTING PLAN

8 7 0 4 9  
4 / 2 5 / 8 8

